



INSET A

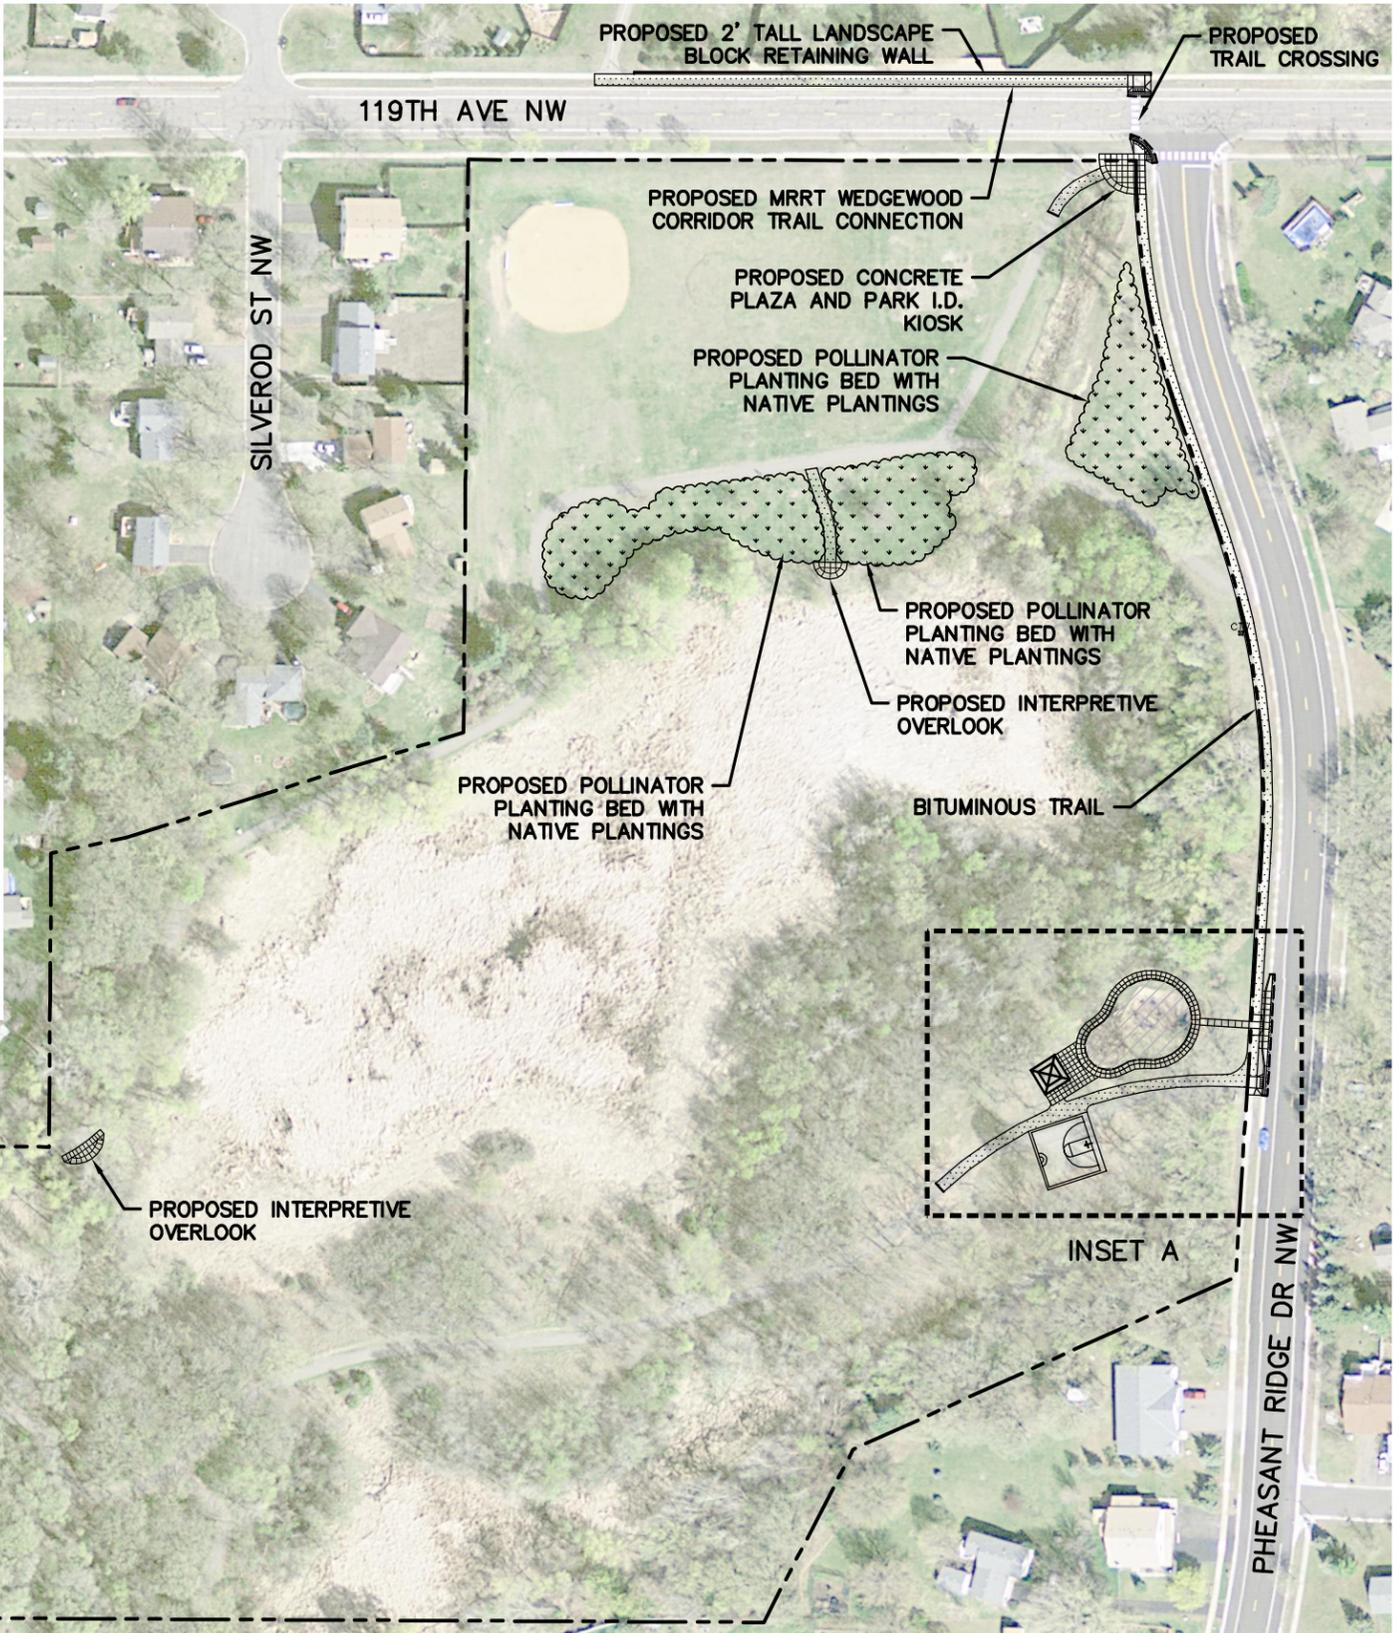


INSET A

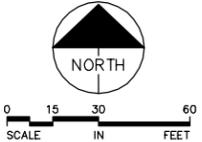

LEGEND

- BITUMINOUS TRAIL
- PLAYGROUND

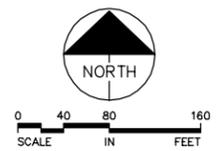

No.	Date	Revisions	App.	DRAWING NAME
				000016CP01.dwg
				DESIGNED BY: MFH
				DRAWN BY: KTI
				CHECKED BY: DJC
				DATE: XX/XX/XXXX
				PROJECT NO. 16000015

Kimley»Horn

2550 UNIVERSITY AVENUE WEST, SUITE 238N, ST. PAUL, MN 55114
 PHONE: 651-645-4197
 WWW.KIMLEY-HORN.COM

COON RAPIDS
Minnesota


I HEREBY CERTIFY THAT THIS PLAN, SPECIFICATION OR REPORT WAS PREPARED BY ME OR UNDER MY DIRECT SUPERVISION AND THAT I AM A DULY LICENSED PROFESSIONAL ENGINEER UNDER THE LAWS OF THE STATE OF MINNESOTA.

DANIEL J. COYLE, P.E.
 DATE: XX/XX/XXXX_MN LIC. NO. 44821

THE CITY OF COON RAPIDS
 COON RAPIDS PARKS - 2016
 PHEASANT RIDGE PARK
 CONSTRUCTION SITE PLANS


CITY PROJECT	15-20
COUNTY PROJECT	
S.A.P.	
S.A.P.	

SHEET NO.
1
4

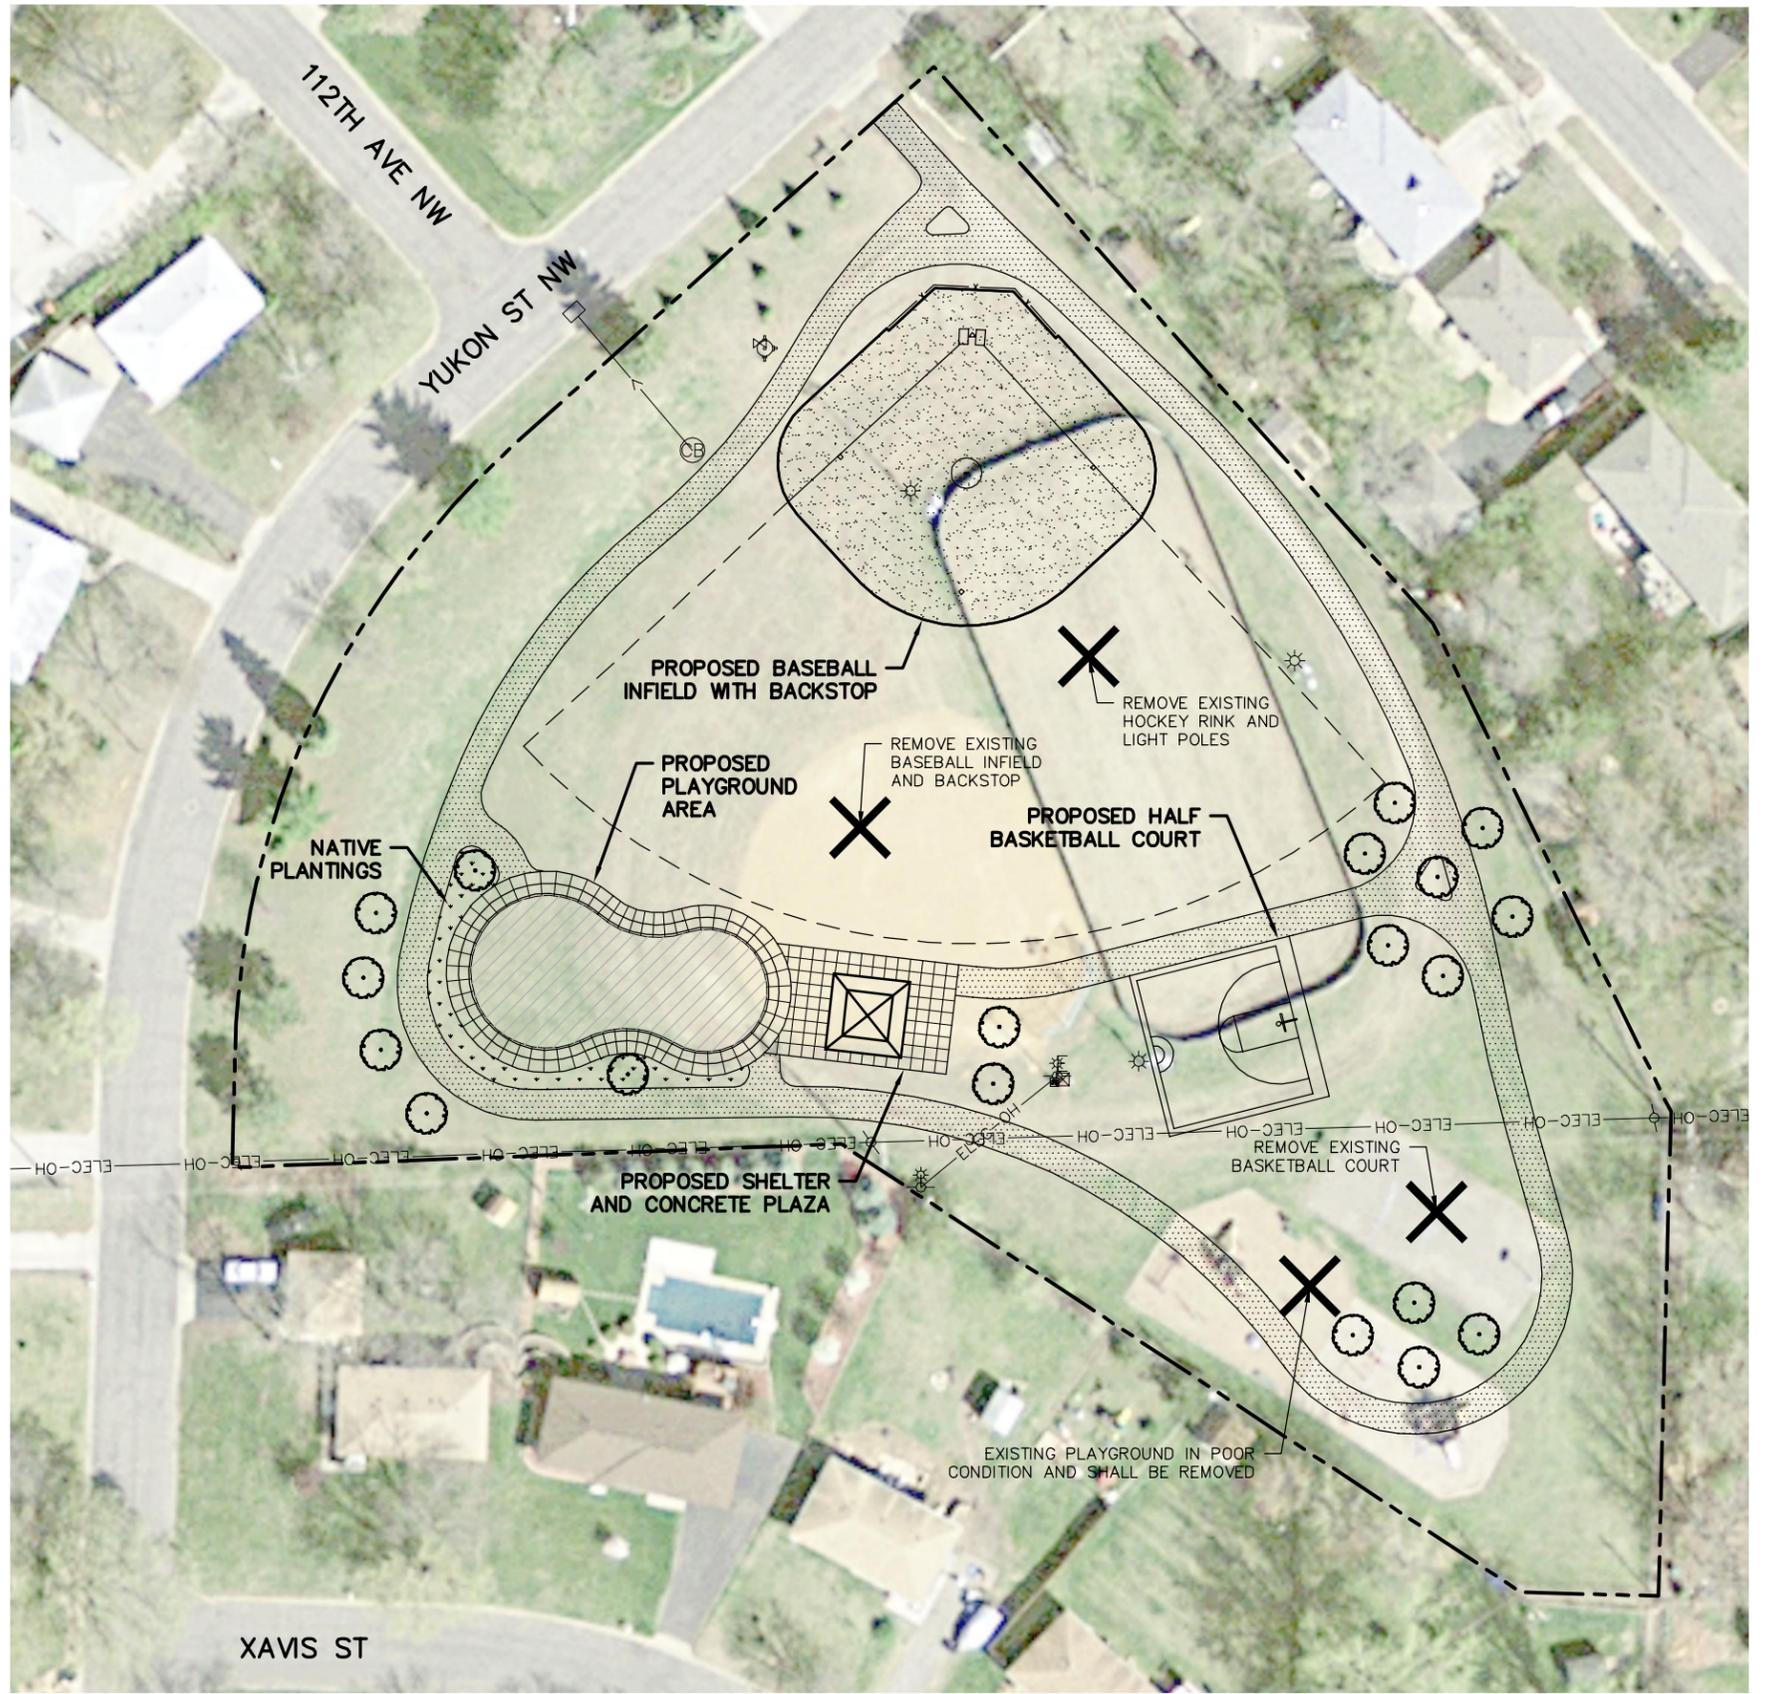

LEGEND

- BITUMINOUS TRAIL
- CRUSHED AGGREGATE LIME
- PLAYGROUND

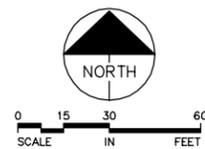

No.	Date	Revisions	App.	DRAWING NAME 000016CP01.dwg
				DESIGNED BY: MFH
				DRAWN BY: KTI
				CHECKED BY: DJC
				DATE: XX/XX/XXXX
				PROJECT NO. 16000015

Kimley»Horn

2550 UNIVERSITY AVENUE WEST, SUITE 238N, ST. PAUL, MN 55114
PHONE: 651-645-4197
WWW.KIMLEY-HORN.COM

I HEREBY CERTIFY THAT THIS PLAN, SPECIFICATION OR REPORT WAS PREPARED BY ME OR UNDER MY DIRECT SUPERVISION AND THAT I AM A DULY LICENSED PROFESSIONAL ENGINEER UNDER THE LAWS OF THE STATE OF MINNESOTA.

DANIEL J. COYLE, P.E.

DATE: XX/XX/XXXX_MN LIC. NO. 44821


THE CITY OF COON RAPIDS
COON RAPIDS PARKS - 2016
DELTA PARK

CONSTRUCTION SITE PLANS


CITY PROJECT	15-20
COUNTY PROJECT	
S.A.P.	
S.A.P.	

SHEET NO.
2

4

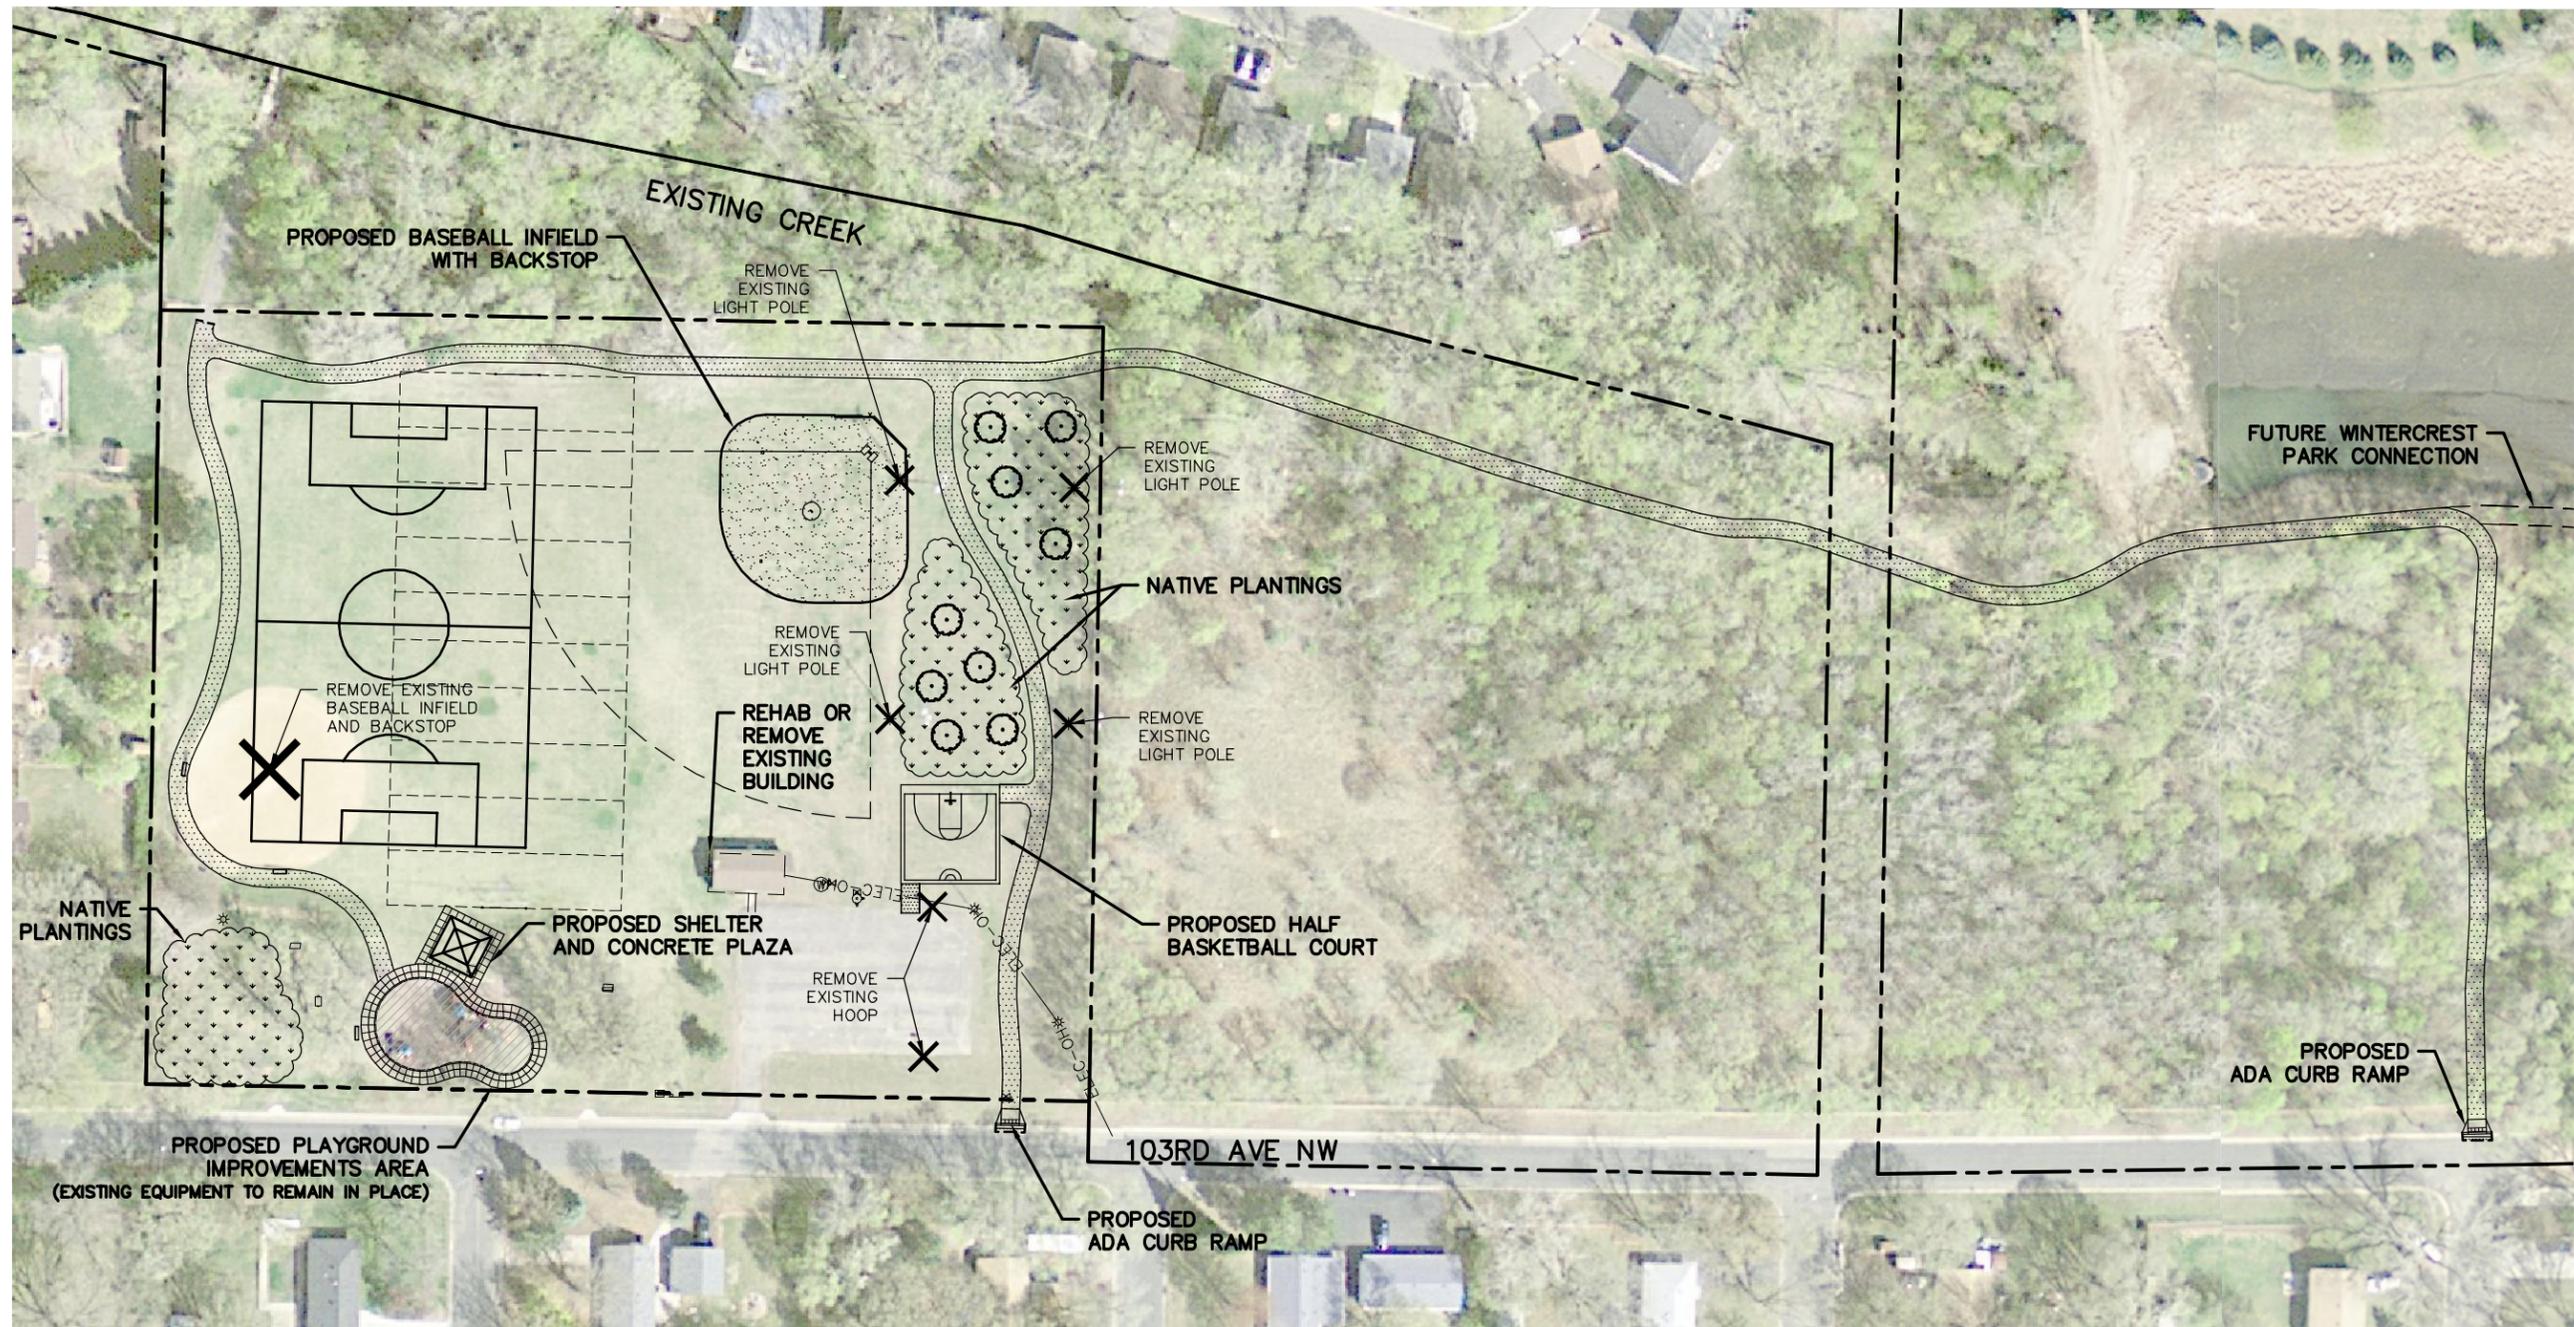

LEGEND

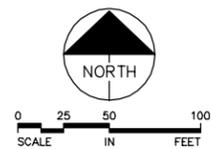

- BITUMINOUS TRAIL
- CRUSHED AGGREGATE LIME
- PLAYGROUND

No.	Date	Revisions	App.	DRAWING NAME 000016CP01.dwg
				DESIGNED BY: MFH
				DRAWN BY: KTI
				CHECKED BY: DJC
				DATE: XX/XX/XXXX
				PROJECT NO. 16000015

Kimley»Horn

2550 UNIVERSITY AVENUE WEST, SUITE 238N, ST. PAUL, MN 55114
 PHONE: 651-645-4197
 WWW.KIMLEY-HORN.COM




I HEREBY CERTIFY THAT THIS PLAN, SPECIFICATION OR REPORT WAS PREPARED BY ME OR UNDER MY DIRECT SUPERVISION AND THAT I AM A DULY LICENSED PROFESSIONAL ENGINEER UNDER THE LAWS OF THE STATE OF MINNESOTA.

DANIEL J. COYLE, P.E.
 DATE: XX/XX/XXXX_MN LIC. NO. 44821

THE CITY OF COON RAPIDS
 COON RAPIDS PARKS - 2016
 WOODCREST PARK
 CONSTRUCTION SITE PLANS


CITY PROJECT	15-20
COUNTY PROJECT	
S.A.P.	
S.A.P.	

SHEET NO.
3
4

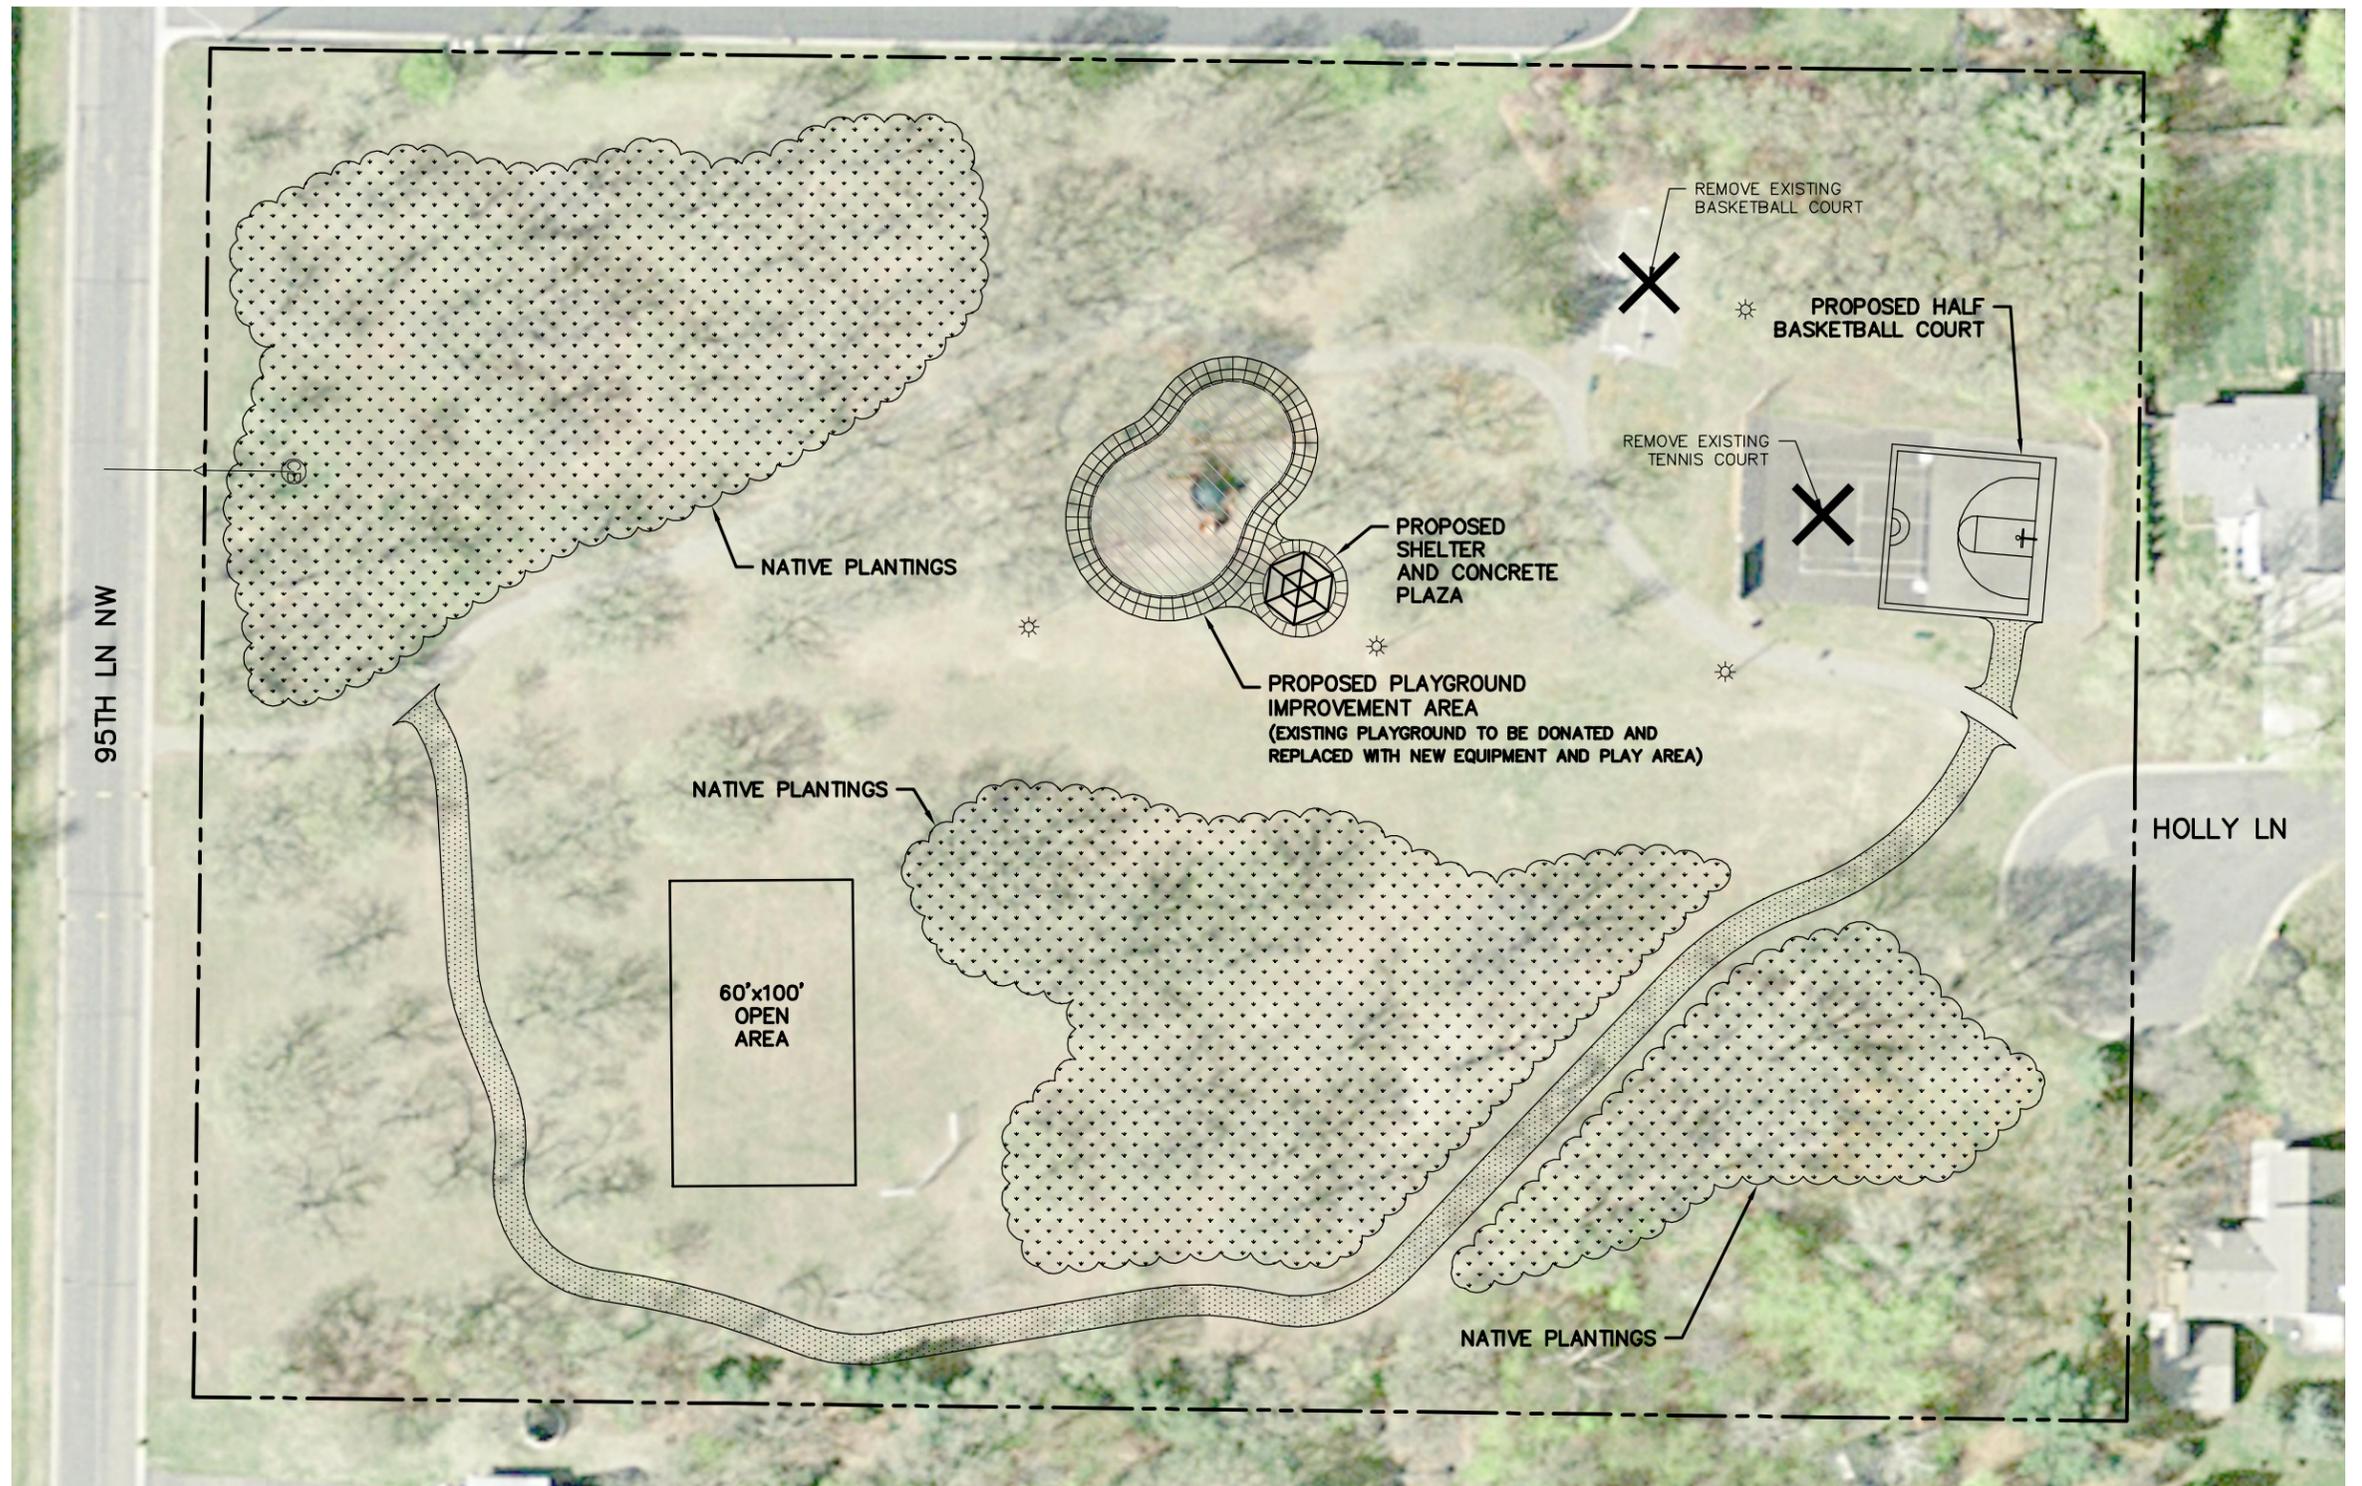

LEGEND

- BITUMINOUS TRAIL
- CRUSHED AGGREGATE LIME
- PLAYGROUND

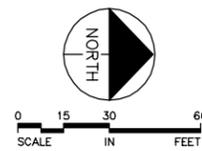

No.	Date	Revisions	App.	DRAWING NAME 000016CP01.dwg
				DESIGNED BY: MFH
				DRAWN BY: KTI
				CHECKED BY: DJC
				DATE: XX/XX/XXXX
				PROJECT NO. 16000015

Kimley»Horn

2550 UNIVERSITY AVENUE WEST, SUITE 238N, ST. PAUL, MN 55114
PHONE: 651-645-4197
WWW.KIMLEY-HORN.COM

COON RAPIDS
Minnesota

I HEREBY CERTIFY THAT THIS PLAN, SPECIFICATION OR REPORT WAS PREPARED BY ME OR UNDER MY DIRECT SUPERVISION AND THAT I AM A DULY LICENSED PROFESSIONAL ENGINEER UNDER THE LAWS OF THE STATE OF MINNESOTA.

DANIEL J. COYLE, P.E.
DATE: XX/XX/XXXX_MN LIC. NO. 44821

THE CITY OF COON RAPIDS
COON RAPIDS PARKS - 2016
MASON PARK

CONSTRUCTION SITE PLANS

CITY PROJECT	15-20	SHEET NO.
COUNTY PROJECT		4
S.A.P.		
S.A.P.		4