

**TACO
BELL**

HANSON BLVD/HWY 10
1865 GATEWAY DRIVE NW
COON RAPIDS, MN 55448

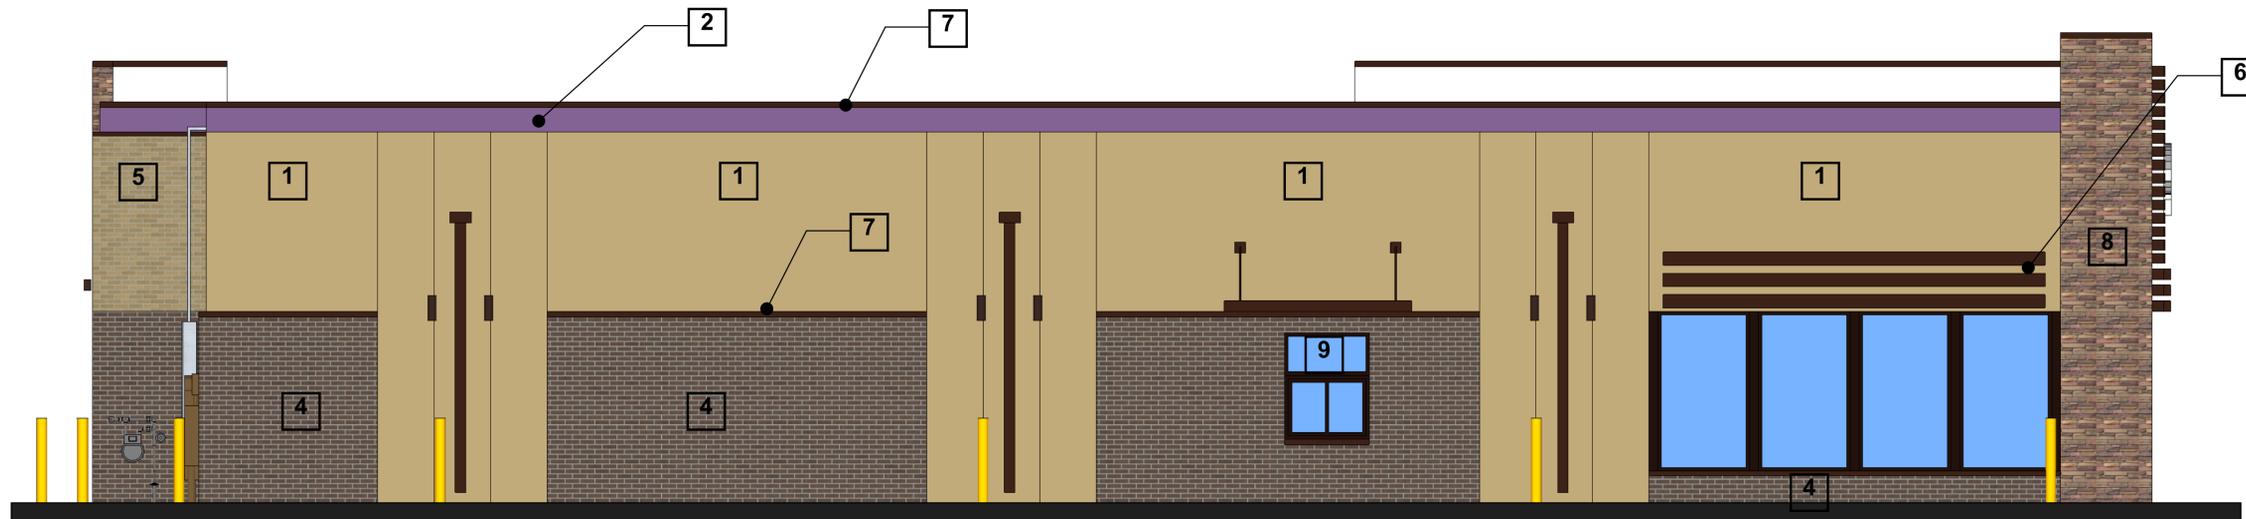
PRELIMINARY
NOT FOR
CONSTRUCTION



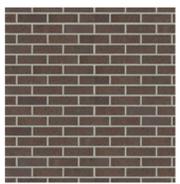
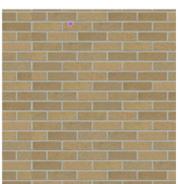
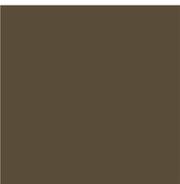
 
2 FRONT ELEVATION
1/4" = 1'-0"



3 REAR ELEVATION
1/4" = 1'-0"



4 DRIVE THRU ELEVATION
1/4" = 1'-0"

1 DIRECT EXTERIOR FINISH SYSTEM (D.E.F.S.)	2 DIRECT EXTERIOR FINISH SYSTEM (D.E.F.S.)	3 PAINT	4 CLAY BRICK	5 CLAY BRICK	6 PREFINISHED METAL VALANCE AND SLAT WALL	7 PREFINISHED METAL PARAPET ROOF COPING & FLASHING	8 SIMULATED STONE	9 PREFINISHED ANODIZED ALUMINUM STOREFRONT
								
	BEHIND SLAT WALL AND PARAPET							

I hereby certify this plan was prepared by me or under my direct supervision and that I am a duly licensed architect under the laws of the State of Minnesota.

SIGNATURE: _____

DAVE CLARK

REGISTRATION: 14,883

PRINT HISTORY DATE

CITY PLANNING REVIEW 1/12/2015

CITY PLANNING REVIEW 2/3/2015

EXTERIOR ELEVATIONS

PROJECT: 2014.06.02
DRAWN: DM
CHECKED: DC

CB3

TACO BELL
COON RAPIDS, MN