


k:\TWC_Civil\Civil\COON_RAPIDS\2016 PARKS\CAD\Plan Sheets\Construction Plans\000016CP01.dwg November 11, 2015 - 10:13am

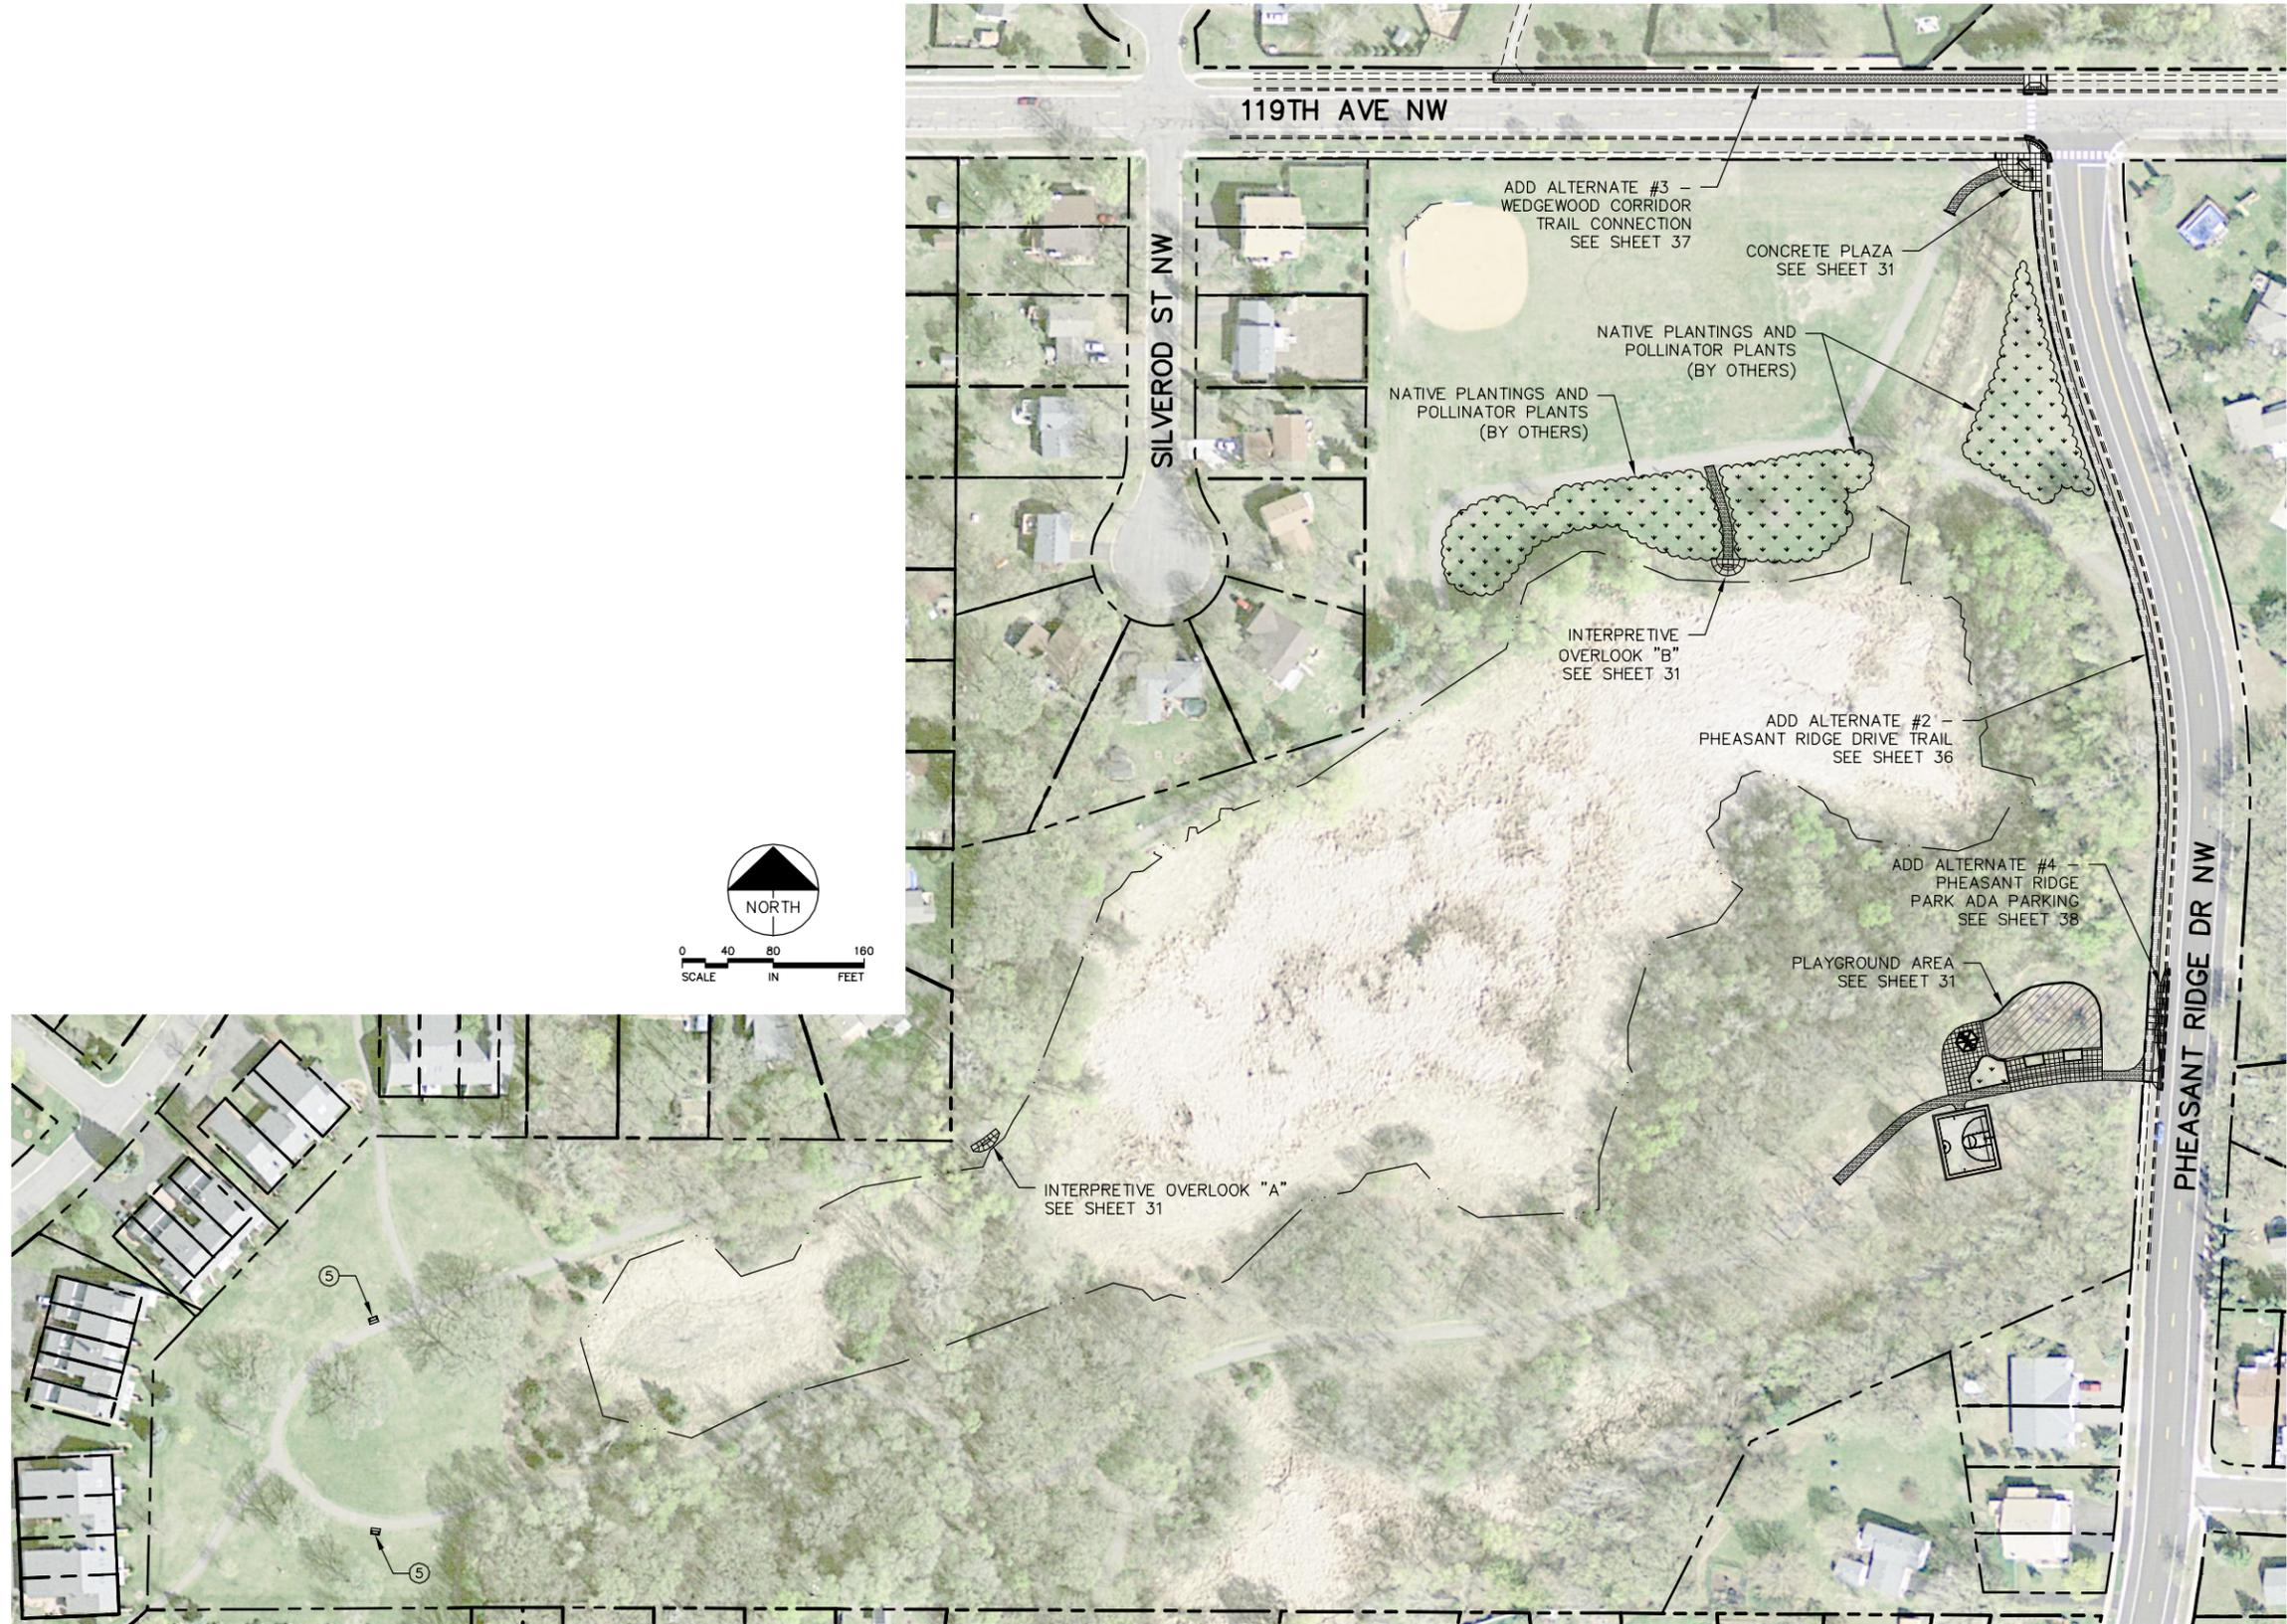

LEGEND

- 3" BITUMINOUS WALK
PER INSET A, SEE SHEET 2
- 4" CONCRETE WALK
PER INSET B, SEE SHEET 2
- CRUSHED AGGREGATE LIME
PER INSET C, SEE SHEET 2
- PLAYGROUND MULCH
PER INSET D, SEE SHEET 2
- 4" BITUMINOUS PAVEMENT
PER INSET E, SEE SHEET 2

CONSTRUCTION NOTES:

- 1 CONCRETE CURB & GUTTER SPECIAL, SEE SHEET 2 FOR DETAILS
- 2 CONCRETE CURB & GUTTER SPECIAL 1, SEE SHEET 2 FOR DETAILS
- 3 CONCRETE CURB & GUTTER DESIGN B618 (MOD)
- 4 PEDESTRIAN CURB RAMP, SEE SHEETS 7-11 FOR DETAILS
- 5 BENCH TYPE 1, SEE SHEET 6 FOR DETAILS
- 6 BENCH TYPE 2, SEE SHEET 6 FOR DETAILS
- 7 PICNIC TABLE, SEE SHEET 6 FOR DETAILS
- 8 PICNIC SHELTER, 20' HEXAGON
- 9 PICNIC SHELTER, 16' SQUARE
- 10 PICNIC SHELTER, 20' SQUARE
- 11 PICNIC SHELTER, 16' HEXAGON
- 12 BASKETBALL COURT, SEE SHEET 4 FOR DETAILS
- 13 BASKETBALL COURT-HALF, SEE SHEET 4 FOR DETAILS

No.	Date	Revisions	App.	DRAWING NAME 000016CP01.dwg
				DESIGNED BY: MFH
				DRAWN BY: KTI
				CHECKED BY: DJC
				DATE: xx/xx/xxxx
				PROJECT NO. 16000015



I HEREBY CERTIFY THAT THIS PLAN, SPECIFICATION OR REPORT WAS PREPARED BY ME OR UNDER MY DIRECT SUPERVISION AND THAT I AM A DULY LICENSED PROFESSIONAL ENGINEER UNDER THE LAWS OF THE STATE OF MINNESOTA.

DANIEL J. COYLE, P.E.
DATE: XX/XX/XXXX_MN LIC. NO. 44821


THE CITY OF COON RAPIDS
2016 PARK REDEVELOPMENT PROJECTS
CP 15-20
PHEASANT RIDGE PARK
CONSTRUCTION SITE PLAN

SHEET NO.
30
45


K:\TWC_Civil\COON_RAPIDS\2016 PARKS\CAD\Plan Sheets\Construction Plans\000016CP02.dwg November 11, 2015 - 10:13am




PLAYGROUND AREA

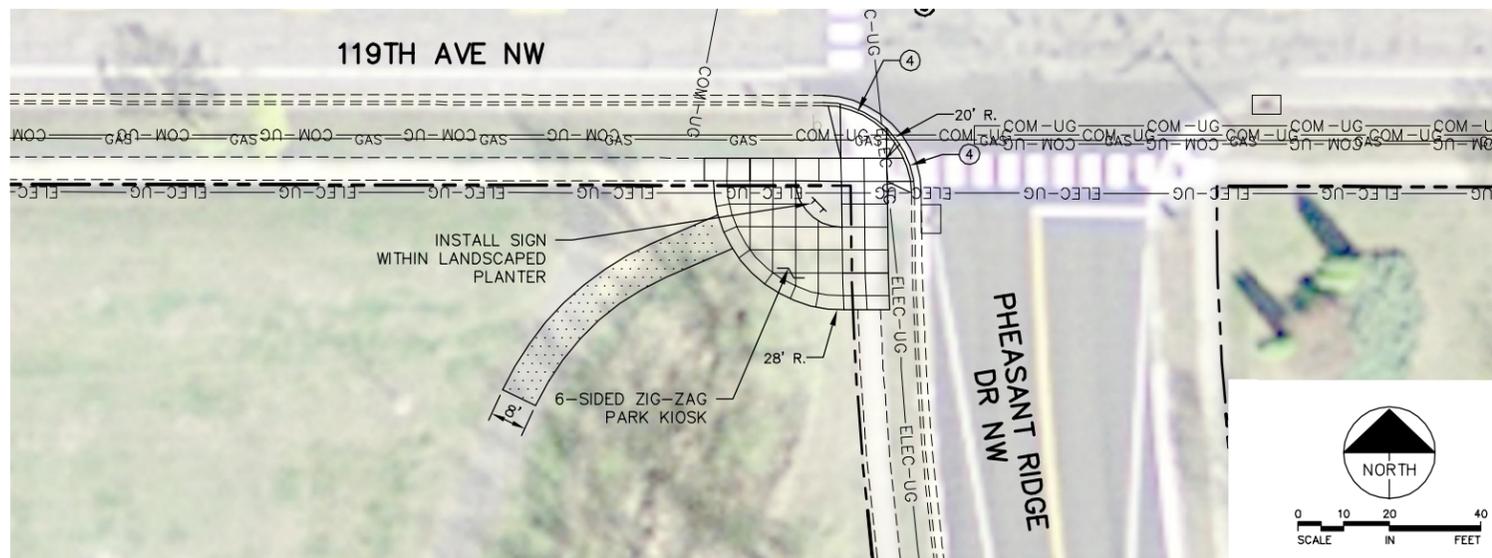

CONCRETE PLAZA

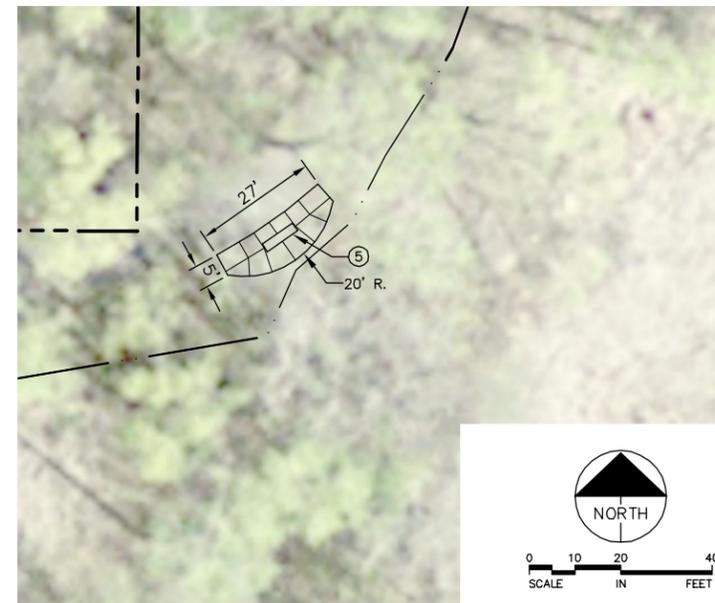

INTERPRETIVE OVERLOOK "A"

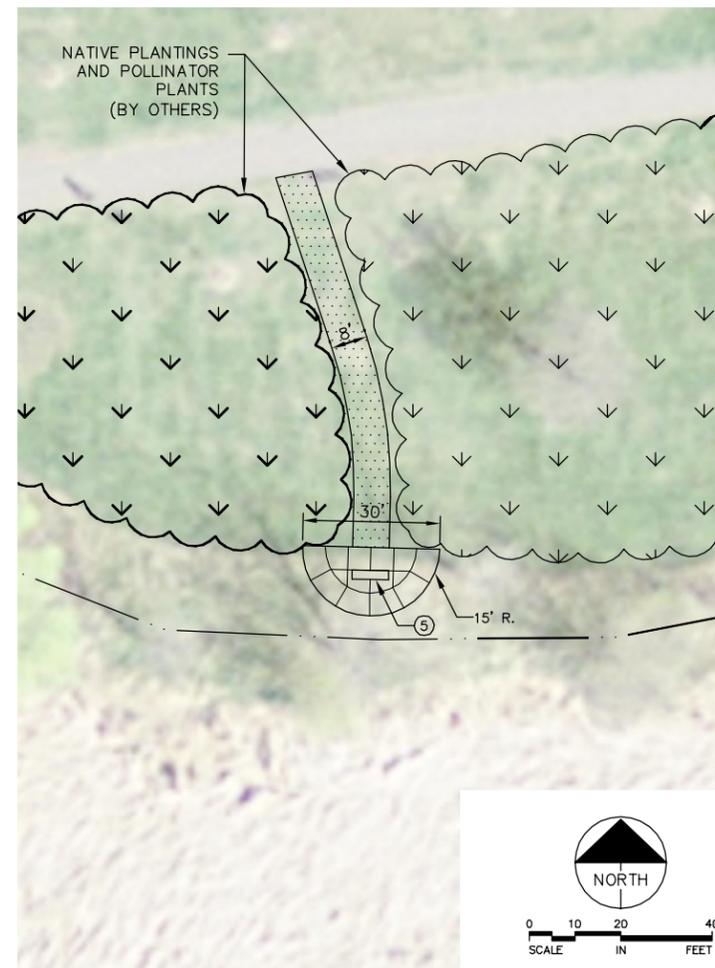

INTERPRETIVE OVERLOOK "B"

LEGEND

- 3" BITUMINOUS WALK PER INSET A, SEE SHEET 2
- 4" CONCRETE WALK PER INSET B, SEE SHEET 2
- CRUSHED AGGREGATE LIME PER INSET C, SEE SHEET 2
- PLAYGROUND MULCH PER INSET D, SEE SHEET 2
- 4" BITUMINOUS PAVEMENT PER INSET E, SEE SHEET 2

CONSTRUCTION NOTES:

- ① CONCRETE CURB & GUTTER SPECIAL, SEE SHEET 2 FOR DETAILS
- ② CONCRETE CURB & GUTTER SPECIAL 1, SEE SHEET 2 FOR DETAILS
- ③ CONCRETE CURB & GUTTER DESIGN B618 (MOD)
- ④ PEDESTRIAN CURB RAMP, SEE SHEETS 7-11 FOR DETAILS
- ⑤ BENCH TYPE 1, SEE SHEET 6 FOR DETAILS
- ⑥ BENCH TYPE 2, SEE SHEET 6 FOR DETAILS
- ⑦ PICNIC TABLE, SEE SHEET 6 FOR DETAILS
- ⑧ PICNIC SHELTER, 20' HEXAGON
- ⑨ PICNIC SHELTER, 16' SQUARE
- ⑩ PICNIC SHELTER, 20' SQUARE
- ⑪ PICNIC SHELTER, 16' HEXAGON
- ⑫ BASKETBALL COURT, SEE SHEET 4 FOR DETAILS
- ⑬ BASKETBALL COURT-HALF, SEE SHEET 4 FOR DETAILS

No.	Date	Revisions	App.	DRAWING NAME 000016CP02.dwg
				DESIGNED BY: MFH
				DRAWN BY: KTI
				CHECKED BY: DJC
				DATE: XX/XX/XXXX
				PROJECT NO. 16000015




I HEREBY CERTIFY THAT THIS PLAN, SPECIFICATION OR REPORT WAS PREPARED BY ME OR UNDER MY DIRECT SUPERVISION AND THAT I AM A DULY LICENSED PROFESSIONAL ENGINEER UNDER THE LAWS OF THE STATE OF MINNESOTA.

DANIEL J. COYLE, P.E.
DATE: XX/XX/XXXX_MN LIC. NO. 44821

THE CITY OF COON RAPIDS
2016 PARK REDEVELOPMENT PROJECTS
CP 15-20
PHEASANT RIDGE PARK
CONSTRUCTION SITE PLAN

SHEET NO.
31
45

k:\TWC_Civil\City\COON RAPIDS\2016 PARKS\CAD\Plan Sheets\Construction Plans\000016CP03.dwg November 11, 2015 - 10:14am

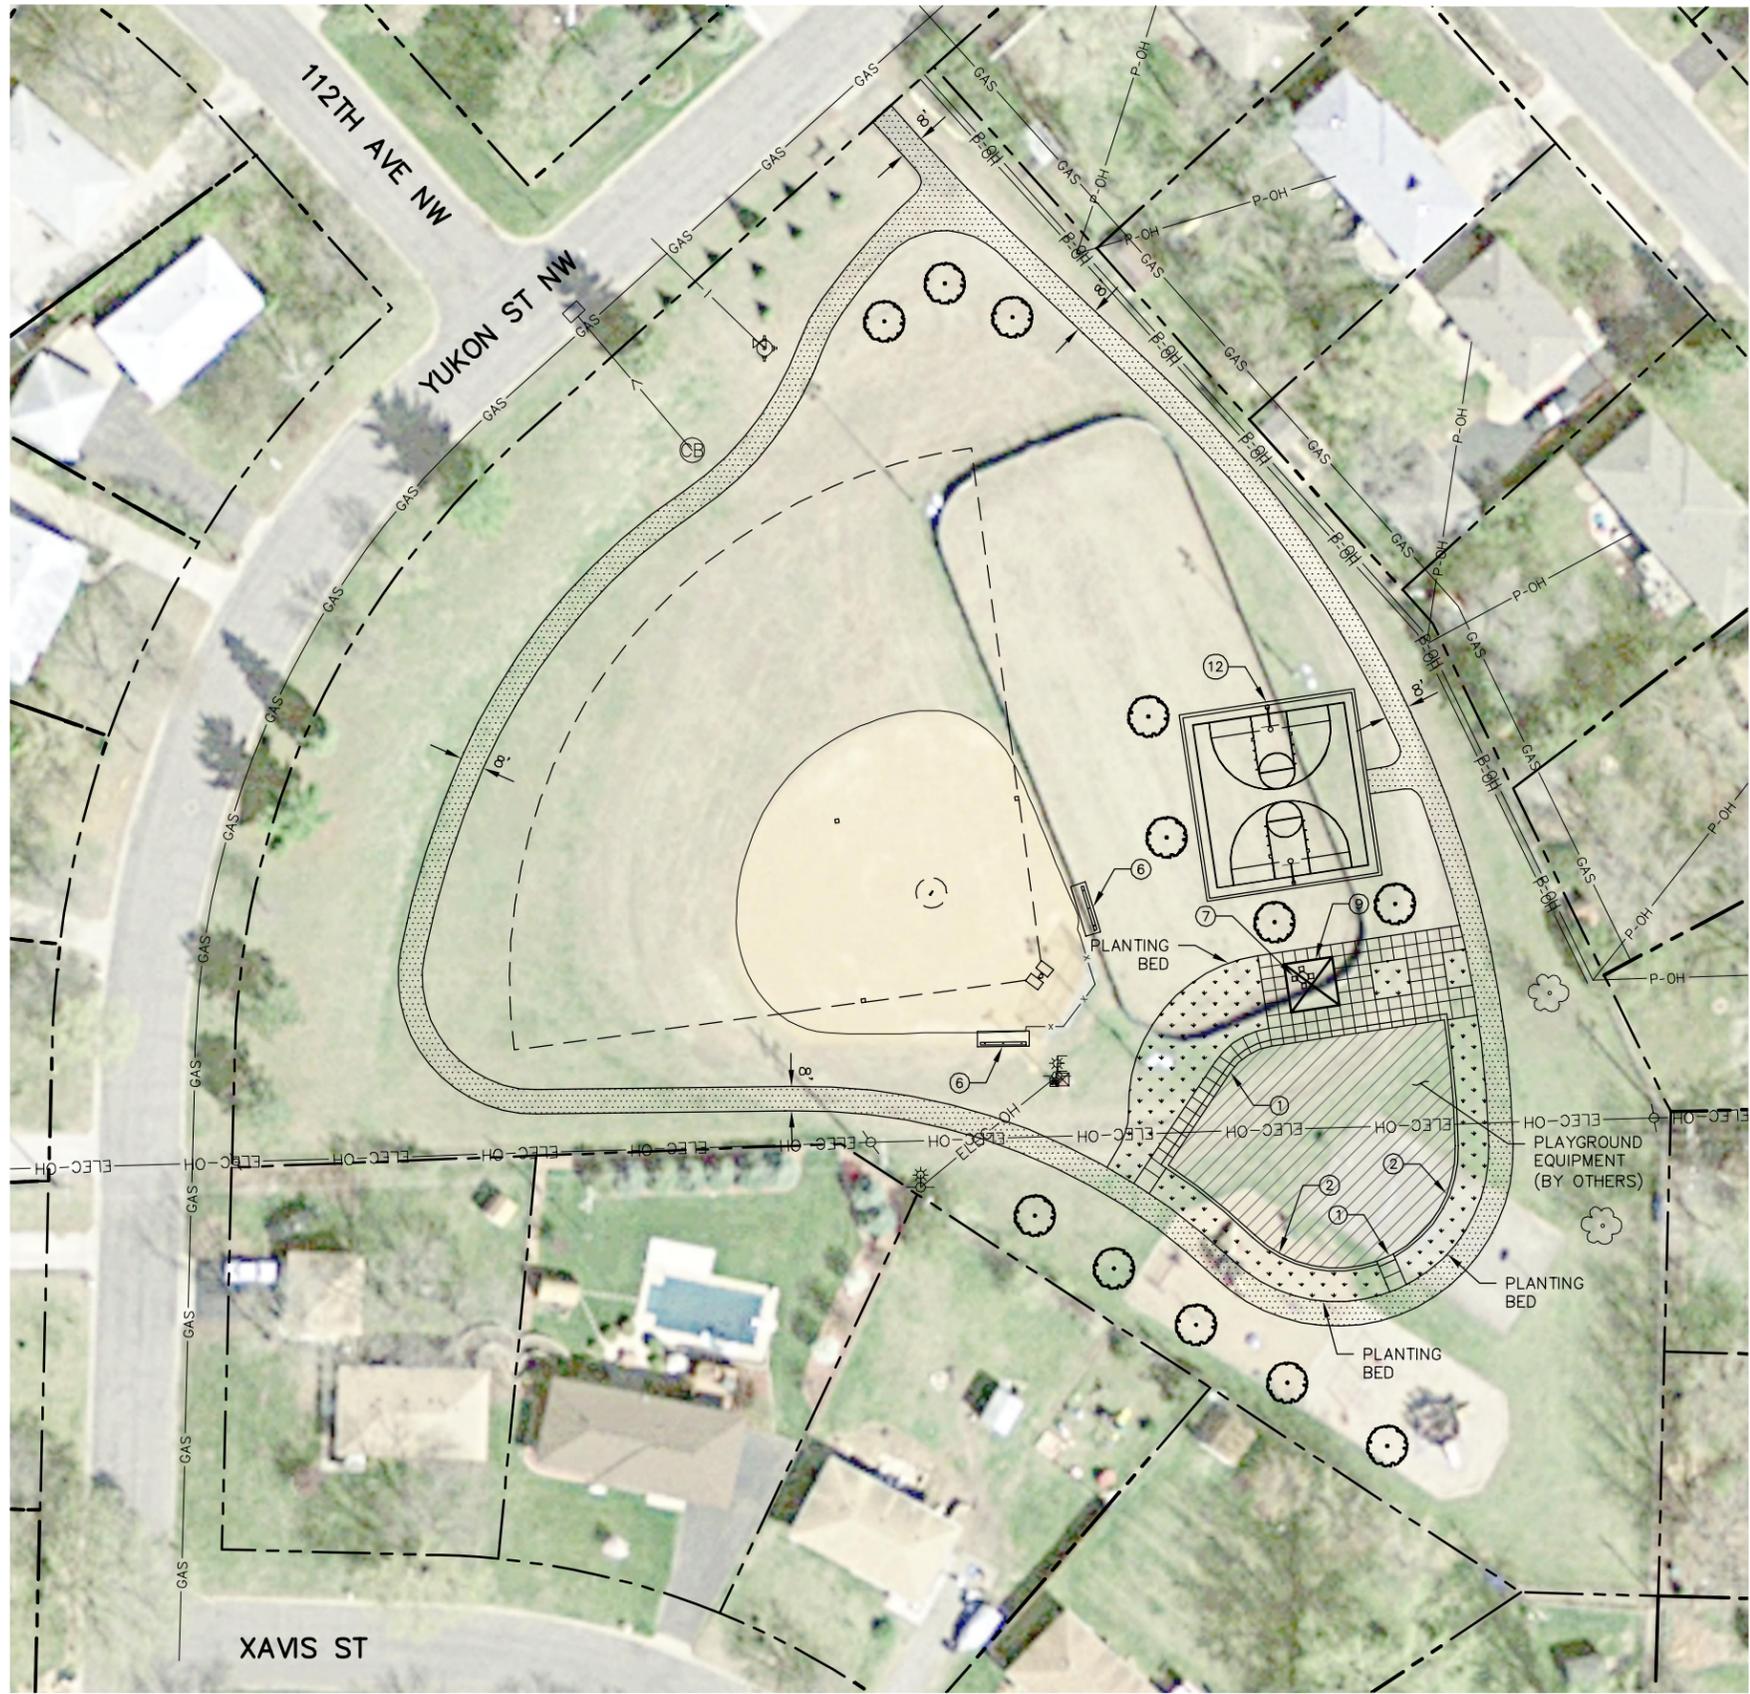


LEGEND

- 3" BITUMINOUS WALK
PER INSET A, SEE SHEET 2
- 4" CONCRETE WALK
PER INSET B, SEE SHEET 2
- CRUSHED AGGREGATE LIME
PER INSET C, SEE SHEET 2
- PLAYGROUND MULCH
PER INSET D, SEE SHEET 2
- 4" BITUMINOUS PAVEMENT
PER INSET E, SEE SHEET 2

CONSTRUCTION NOTES:

- ① CONCRETE CURB & GUTTER SPECIAL, SEE SHEET 2 FOR DETAILS
- ② CONCRETE CURB & GUTTER SPECIAL 1, SEE SHEET 2 FOR DETAILS
- ③ CONCRETE CURB & GUTTER DESIGN B618 (MOD)
- ④ PEDESTRIAN CURB RAMP, SEE SHEETS 7-11 FOR DETAILS
- ⑤ BENCH TYPE 1, SEE SHEET 6 FOR DETAILS
- ⑥ BENCH TYPE 2, SEE SHEET 6 FOR DETAILS
- ⑦ PICNIC TABLE, SEE SHEET 6 FOR DETAILS
- ⑧ PICNIC SHELTER, 20' HEXAGON
- ⑨ PICNIC SHELTER, 16' SQUARE
- ⑩ PICNIC SHELTER, 20' SQUARE
- ⑪ PICNIC SHELTER, 16' HEXAGON
- ⑫ BASKETBALL COURT, SEE SHEET 4 FOR DETAILS
- ⑬ BASKETBALL COURT-HALF, SEE SHEET 4 FOR DETAILS

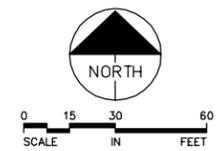

No.	Date	Revisions	App.

DRAWING NAME	000016CP03.dwg
DESIGNED BY:	MFH
DRAWN BY:	KTI
CHECKED BY:	DJC
DATE:	xx/xx/xxxx
PROJECT NO.	16000015



I HEREBY CERTIFY THAT THIS PLAN, SPECIFICATION OR REPORT WAS PREPARED BY ME OR UNDER MY DIRECT SUPERVISION AND THAT I AM A DULY LICENSED PROFESSIONAL ENGINEER UNDER THE LAWS OF THE STATE OF MINNESOTA.

DANIEL J. COYLE, P.E.
DATE: XX/XX/XXXX_MN LIC. NO. 44821

THE CITY OF COON RAPIDS
2016 PARK REDEVELOPMENT PROJECTS
CP 15-20
DELTA PARK
CONSTRUCTION SITE PLAN

SHEET NO.
32
45

k:\TWC_Civil\City\COON_RAPIDS\2016_PARKS\CAD\Plan_Sheets\Construction_Plans\000016CP03.dwg November 11, 2015 - 10:14am




LEGEND

- 3" BITUMINOUS WALK
PER INSET A, SEE SHEET 2
- 4" CONCRETE WALK
PER INSET B, SEE SHEET 2
- CRUSHED AGGREGATE LIME
PER INSET C, SEE SHEET 2
- PLAYGROUND MULCH
PER INSET D, SEE SHEET 2
- 4" BITUMINOUS PAVEMENT
PER INSET E, SEE SHEET 2

CONSTRUCTION NOTES:

- ① CONCRETE CURB & GUTTER SPECIAL, SEE SHEET 2 FOR DETAILS
- ② CONCRETE CURB & GUTTER SPECIAL 1, SEE SHEET 2 FOR DETAILS
- ③ CONCRETE CURB & GUTTER DESIGN B618 (MOD)
- ④ PEDESTRIAN CURB RAMP, SEE SHEETS 7-11 FOR DETAILS
- ⑤ BENCH TYPE 1, SEE SHEET 6 FOR DETAILS
- ⑥ BENCH TYPE 2, SEE SHEET 6 FOR DETAILS
- ⑦ PICNIC TABLE, SEE SHEET 6 FOR DETAILS
- ⑧ PICNIC SHELTER, 20' HEXAGON
- ⑨ PICNIC SHELTER, 16' SQUARE
- ⑩ PICNIC SHELTER, 20' SQUARE
- ⑪ PICNIC SHELTER, 16' HEXAGON
- ⑫ BASKETBALL COURT, SEE SHEET 4 FOR DETAILS
- ⑬ BASKETBALL COURT-HALF, SEE SHEET 4 FOR DETAILS

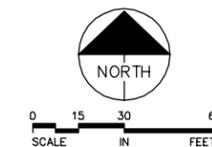

No.	Date	Revisions	App.	DRAWING NAME 000016CP03.dwg
				DESIGNED BY: MFH
				DRAWN BY: KTI
				CHECKED BY: DJC
				DATE: xx/xx/xxxx
				PROJECT NO. 16000015



I HEREBY CERTIFY THAT THIS PLAN, SPECIFICATION OR REPORT WAS PREPARED BY ME OR UNDER MY DIRECT SUPERVISION AND THAT I AM A DULY LICENSED PROFESSIONAL ENGINEER UNDER THE LAWS OF THE STATE OF MINNESOTA.

DANIEL J. COYLE, P.E.
DATE: XX/XX/XXXX_MN LIC. NO. 44821

THE CITY OF COON RAPIDS
2016 PARK REDEVELOPMENT PROJECTS
CP 15-20
WOODCREST PARK
CONSTRUCTION SITE PLAN

SHEET NO.
33
45

K:\TWC_Civil\City\COON_RAPIDS\2016_PARKS\CAD\Plan_Sheets\Construction_Plans\000016CP03.dwg November 11, 2015 - 10:14am

95TH LN NW




LEGEND

- 3" BITUMINOUS WALK
PER INSET A, SEE SHEET 2
- 4" CONCRETE WALK
PER INSET B, SEE SHEET 2
- CRUSHED AGGREGATE LIME
PER INSET C, SEE SHEET 2
- PLAYGROUND MULCH
PER INSET D, SEE SHEET 2
- 4" BITUMINOUS PAVEMENT
PER INSET E, SEE SHEET 2

CONSTRUCTION NOTES:

- ① CONCRETE CURB & GUTTER SPECIAL, SEE SHEET 2 FOR DETAILS
- ② CONCRETE CURB & GUTTER SPECIAL 1, SEE SHEET 2 FOR DETAILS
- ③ CONCRETE CURB & GUTTER DESIGN B618 (MOD)
- ④ PEDESTRIAN CURB RAMP, SEE SHEETS 7-11 FOR DETAILS
- ⑤ BENCH TYPE 1, SEE SHEET 6 FOR DETAILS
- ⑥ BENCH TYPE 2, SEE SHEET 6 FOR DETAILS
- ⑦ PICNIC TABLE, SEE SHEET 6 FOR DETAILS
- ⑧ PICNIC SHELTER, 20' HEXAGON
- ⑨ PICNIC SHELTER, 16' SQUARE
- ⑩ PICNIC SHELTER, 20' SQUARE
- ⑪ PICNIC SHELTER, 16' HEXAGON
- ⑫ BASKETBALL COURT, SEE SHEET 4 FOR DETAILS
- ⑬ BASKETBALL COURT-HALF, SEE SHEET 4 FOR DETAILS

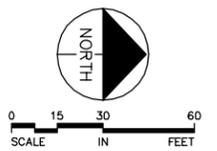

No.	Date	Revisions	App.	DRAWING NAME 000016CP03.dwg
				DESIGNED BY: MFH
				DRAWN BY: KTI
				CHECKED BY: DJC
				DATE: xx/xx/xxxx
				PROJECT NO. 16000015



I HEREBY CERTIFY THAT THIS PLAN, SPECIFICATION OR REPORT WAS PREPARED BY ME OR UNDER MY DIRECT SUPERVISION AND THAT I AM A DULY LICENSED PROFESSIONAL ENGINEER UNDER THE LAWS OF THE STATE OF MINNESOTA.

DANIEL J. COYLE, P.E.
DATE: XX/XX/XXXX_MN LIC. NO. 44821

THE CITY OF COON RAPIDS
2016 PARK REDEVELOPMENT PROJECTS
CP 15-20
MASON PARK
CONSTRUCTION SITE PLAN

SHEET NO.
34
45