



1 WEST ELEVATION (COON RAPIDS ROAD)  
 A3.0 1/4" = 1'-0"


FACADE AREA BETWEEN 3'-0" AND 8'-0" AFF = 396.7 SQ. FT.  
 GLAZING AREA REQUIRED (396.7\*6) = 238.0 SQ. FT.  
 GLAZING AREA PROVIDED = 238.2 SQ. FT.

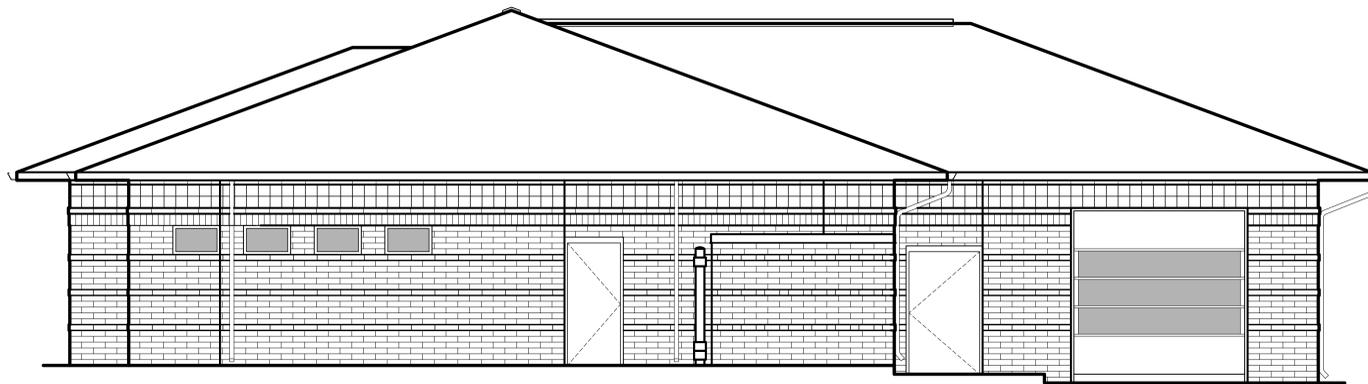

2 SOUTH ELEVATION  
 A3.0 1/4" = 1'-0"

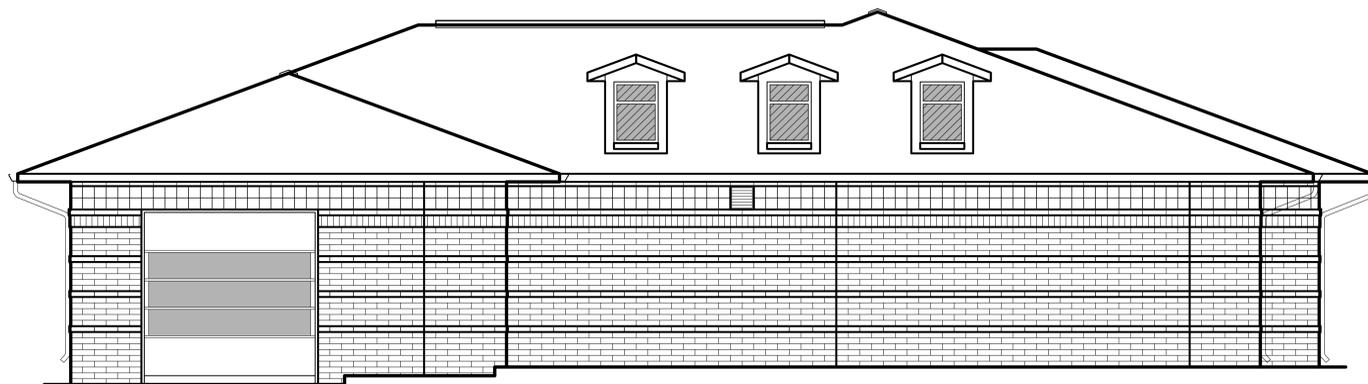

3 NORTH ELEVATION (EGRET BLVD)  
 A3.0 1/4" = 1'-0"

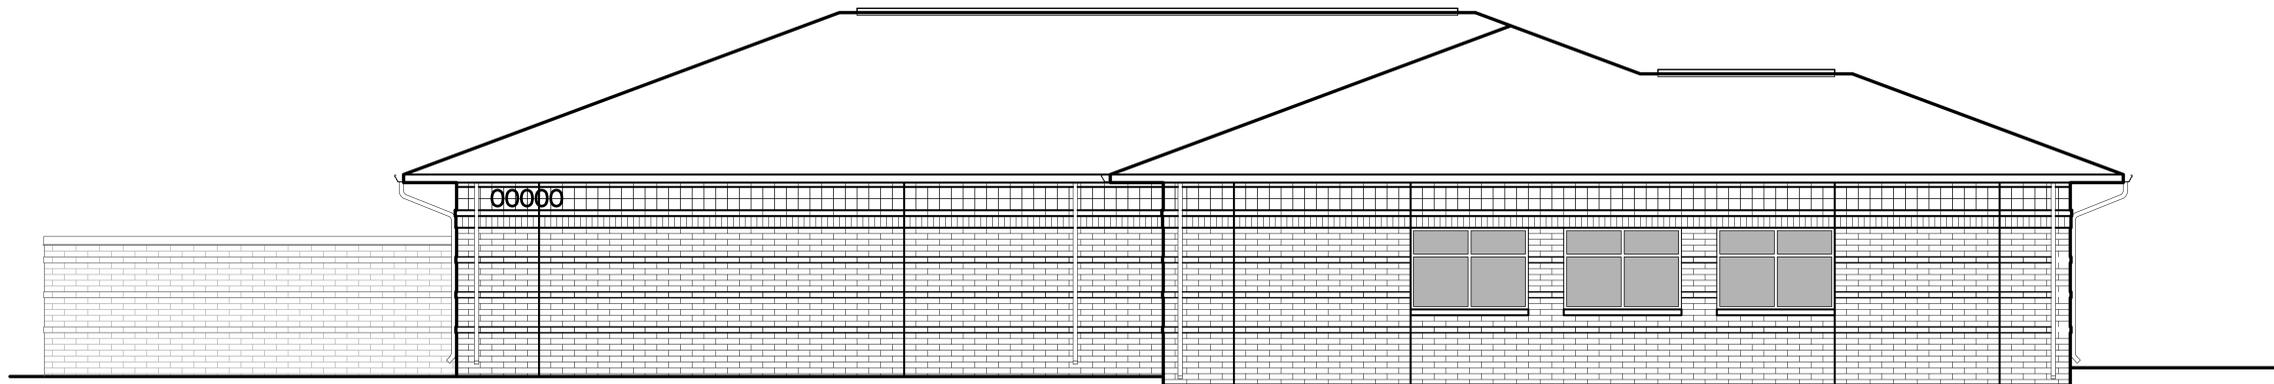

4 EAST ELEVATION  
 A3.0 1/4" = 1'-0"

CONSULTANT:

**NORR**

SEAL:

THIS DRAWING SHALL NOT BE USED FOR CONSTRUCTION PURPOSES UNTIL THE SEAL AND SIGNATURE OF THE RESPONSIBLE REGISTRANT APPEARS ON THE DRAWING, AND PROPER PERMIT FORMS AND RELATED FEES ARE TRANSMITTED BY THE OWNER, OWNER'S AGENT OR CONTRACTOR TO THE AUTHORITY HAVING JURISDICTION.

DATE	ISSUED FOR	REV

Project Manager	Drawn
Project Leader	Checked
Date	Dept Mgr Approval
Client	<b>C-Store Partners, LLC</b>
Project	PROPOSED NEW BUILDING COON RAPIDS, MN
Drawing Title	EXTERIOR ELEVATIONS
DO NOT SCALE DRAWING	
Project No.	Drawing No.
	A3-01