


K:\TWC\_Civil\City\COON RAPIDS\2016 PARKS\CAD\Plan Sheets\Construction Plans\000016CP01.dwg January 19, 2016 - 10:13am

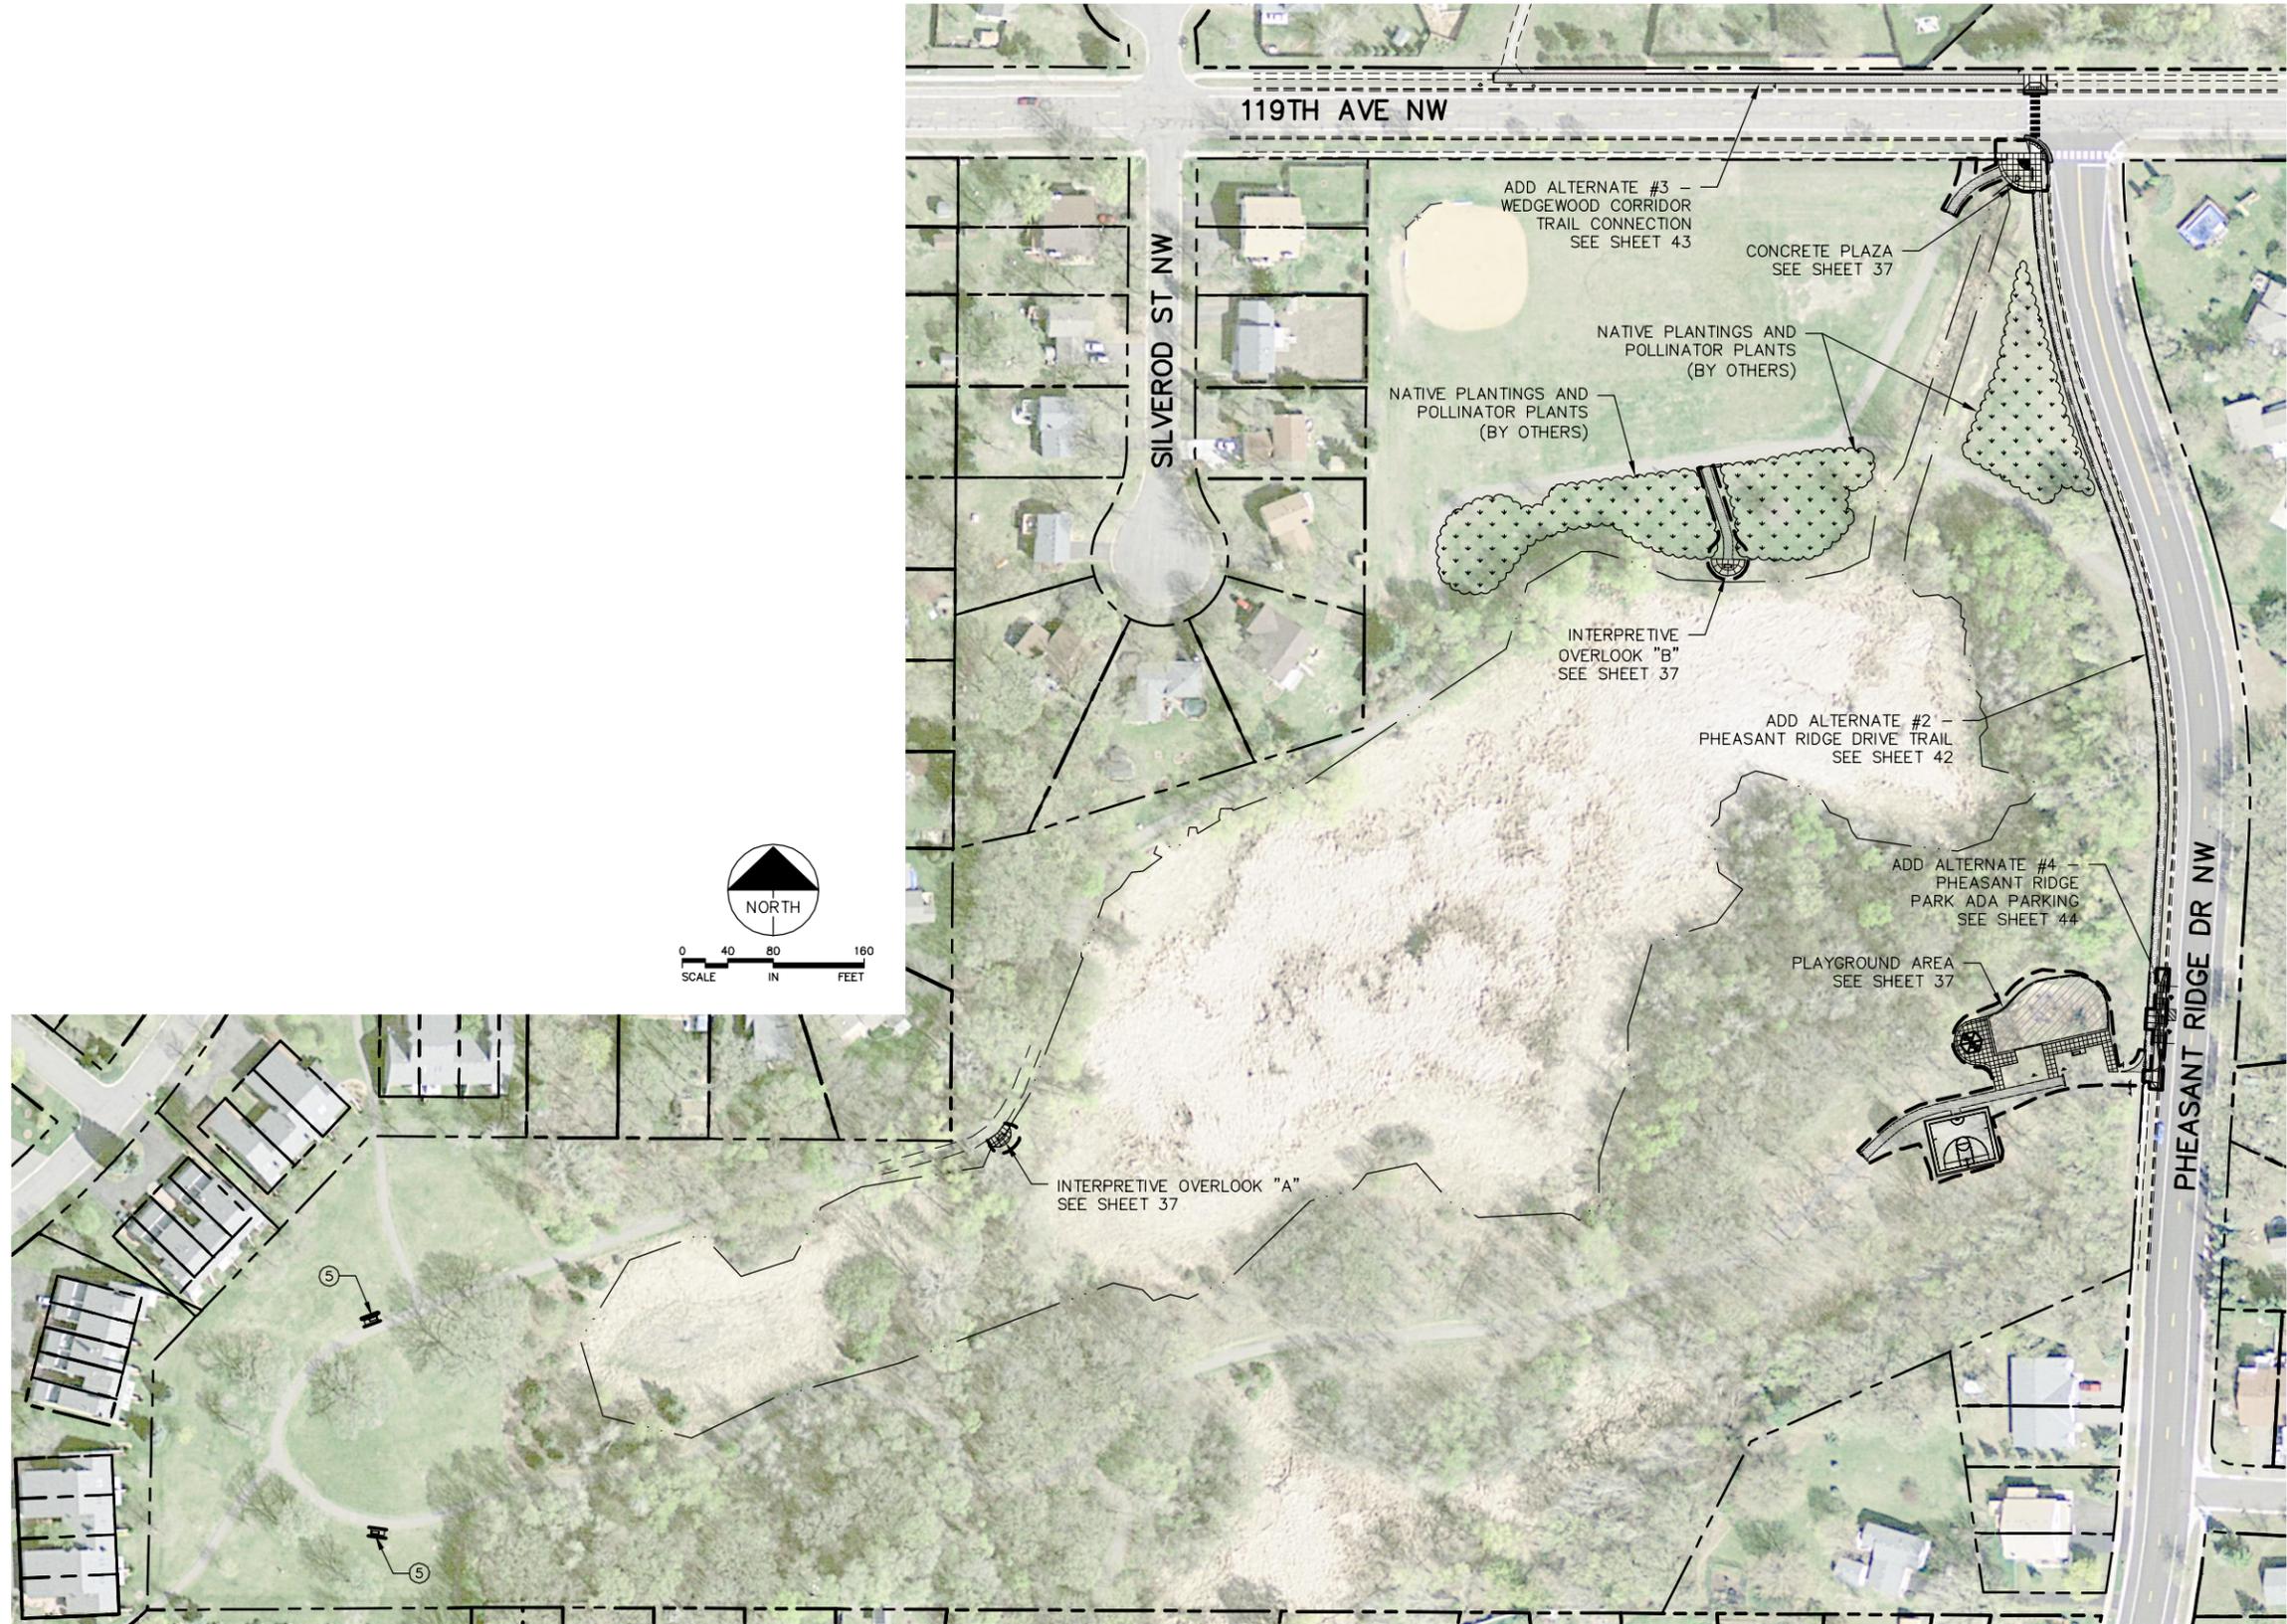

**LEGEND**

- 3" BITUMINOUS WALK  
PER INSET A, SEE SHEET 2
- 4" CONCRETE WALK  
PER INSET B, SEE SHEET 2
- CRUSHED AGGREGATE LIME  
PER INSET C, SEE SHEET 2
- PLAYGROUND MULCH (BY OTHERS)  
PER INSET D, SEE SHEET 2
- 4" BITUMINOUS PAVEMENT  
PER INSET E, SEE SHEET 2
- CONSTRUCTION LIMITS

**CONSTRUCTION NOTES:**

- ① CONCRETE CURB & GUTTER SPECIAL, SEE SHEET 2 FOR DETAILS
- ② CONCRETE CURB & GUTTER SPECIAL 1, SEE SHEET 2 FOR DETAILS
- ③ CONCRETE CURB & GUTTER DESIGN B618 (MOD)
- ④ PEDESTRIAN CURB RAMP, SEE SHEETS 7-11 FOR DETAILS
- ⑤ BENCH TYPE 1, SEE SHEET 4 FOR DETAILS
- ⑥ BENCH TYPE 2, SEE SHEET 4 FOR DETAILS
- ⑦ PICNIC TABLE
- ⑧ PICNIC SHELTER, 20' HEXAGON
- ⑨ PICNIC SHELTER, 16' SQUARE
- ⑩ PICNIC SHELTER, 20' SQUARE
- ⑪ PICNIC SHELTER, 16' HEXAGON
- ⑫ BASKETBALL COURT, SEE SHEET 3 FOR DETAILS
- ⑬ BASKETBALL COURT-HALF, SEE SHEET 3 FOR DETAILS
- ⑭ BASEBALL FIELD, SEE SHEET 5 FOR DETAILS

**GENERAL CONSTRUCTION NOTES:**

1. THE SUBSURFACE UTILITY INFORMATION IN THIS PLAN IS UTILITY QUALITY LEVEL D. THIS QUALITY LEVEL WAS DETERMINED ACCORDING TO THE GUIDELINES OF CI/ASCE 38-2, ENTITLED "STANDARD GUIDELINES FOR THE COLLECTION AND DEPICTION OF EXISTING SUBSURFACE UTILITY DATA."
2. THE PLAN INDICATES THE GENERAL LOCATION OF KNOWN UTILITIES ON THE PROJECT. ALL UTILITY LOCATIONS ARE APPROXIMATE. PRIOR TO CONSTRUCTION THE CONTRACTOR SHALL VERIFY ALL UNDERGROUND UTILITY LOCATIONS AND ELEVATIONS WITH THE UTILITY COMPANIES OR CITY.
3. THE CONTRACTOR SHALL CONFORM TO THE GUIDELINES OUTLINED IN THE PUBLIC RIGHT-OF-WAY ACCESSIBILITY GUIDELINES 2010 (PROWAG) FOR ALL LONGITUDINAL AND CROSS SLOPES FOR PROPOSED CONCRETE WALK AND BITUMINOUS TRAIL SURFACES. SEE SPECIFICATION 1803 IN THE SPECIAL PROVISIONS.
4. THE ENGINEER SHALL VERIFY ALL GRADES PRIOR TO PAVING OPERATIONS.
5. THE CONTRACTOR SHALL VERIFY OR ADJUST POINTS AND GRADES AS NECESSARY TO MEET THE DESIGN INTENT OF THIS PLAN. ANY DEVIATIONS FROM THE PLAN SHALL BE VERIFIED BY THE ENGINEER.

No.	Date	Revisions	App.	DRAWING NAME 000016CP01.dwg
				DESIGNED BY: MFH
				DRAWN BY: KTI
				CHECKED BY: DJC
				DATE: 1/5/2016
				PROJECT NO. 16000015



I HEREBY CERTIFY THAT THIS PLAN, SPECIFICATION OR REPORT WAS PREPARED BY ME OR UNDER MY DIRECT SUPERVISION AND THAT I AM A DULY LICENSED PROFESSIONAL ENGINEER UNDER THE LAWS OF THE STATE OF MINNESOTA.


*Daniel J. Coyle*  
DANIEL J. COYLE, P.E.  
DATE: 1/5/2016 MN LIC. NO. 44821

THE CITY OF COON RAPIDS  
2016 PARK REDEVELOPMENT PROJECTS  
CP 15-20  
PHEASANT RIDGE PARK  
CONSTRUCTION SITE PLAN


SHEET NO.  
**36**  
**48**

**CONSTRUCTION NOTES:**


- ① CONCRETE CURB & GUTTER SPECIAL, SEE SHEET 2 FOR DETAILS
- ② CONCRETE CURB & GUTTER SPECIAL 1, SEE SHEET 2 FOR DETAILS
- ③ CONCRETE CURB & GUTTER DESIGN B618 (MOD)
- ④ PEDESTRIAN CURB RAMP, SEE SHEETS 7-11 FOR DETAILS
- ⑤ BENCH TYPE 1, SEE SHEET 4 FOR DETAILS
- ⑥ BENCH TYPE 2, SEE SHEET 4 FOR DETAILS
- ⑦ PICNIC TABLE
- ⑧ PICNIC SHELTER, 20' HEXAGON
- ⑨ PICNIC SHELTER, 16' SQUARE
- ⑩ PICNIC SHELTER, 20' SQUARE
- ⑪ PICNIC SHELTER, 16' HEXAGON
- ⑫ BASKETBALL COURT, SEE SHEET 3 FOR DETAILS
- ⑬ BASKETBALL COURT-HALF, SEE SHEET 3 FOR DETAILS
- ⑭ BASEBALL FIELD SEE SHEET 5 FOR DETAILS

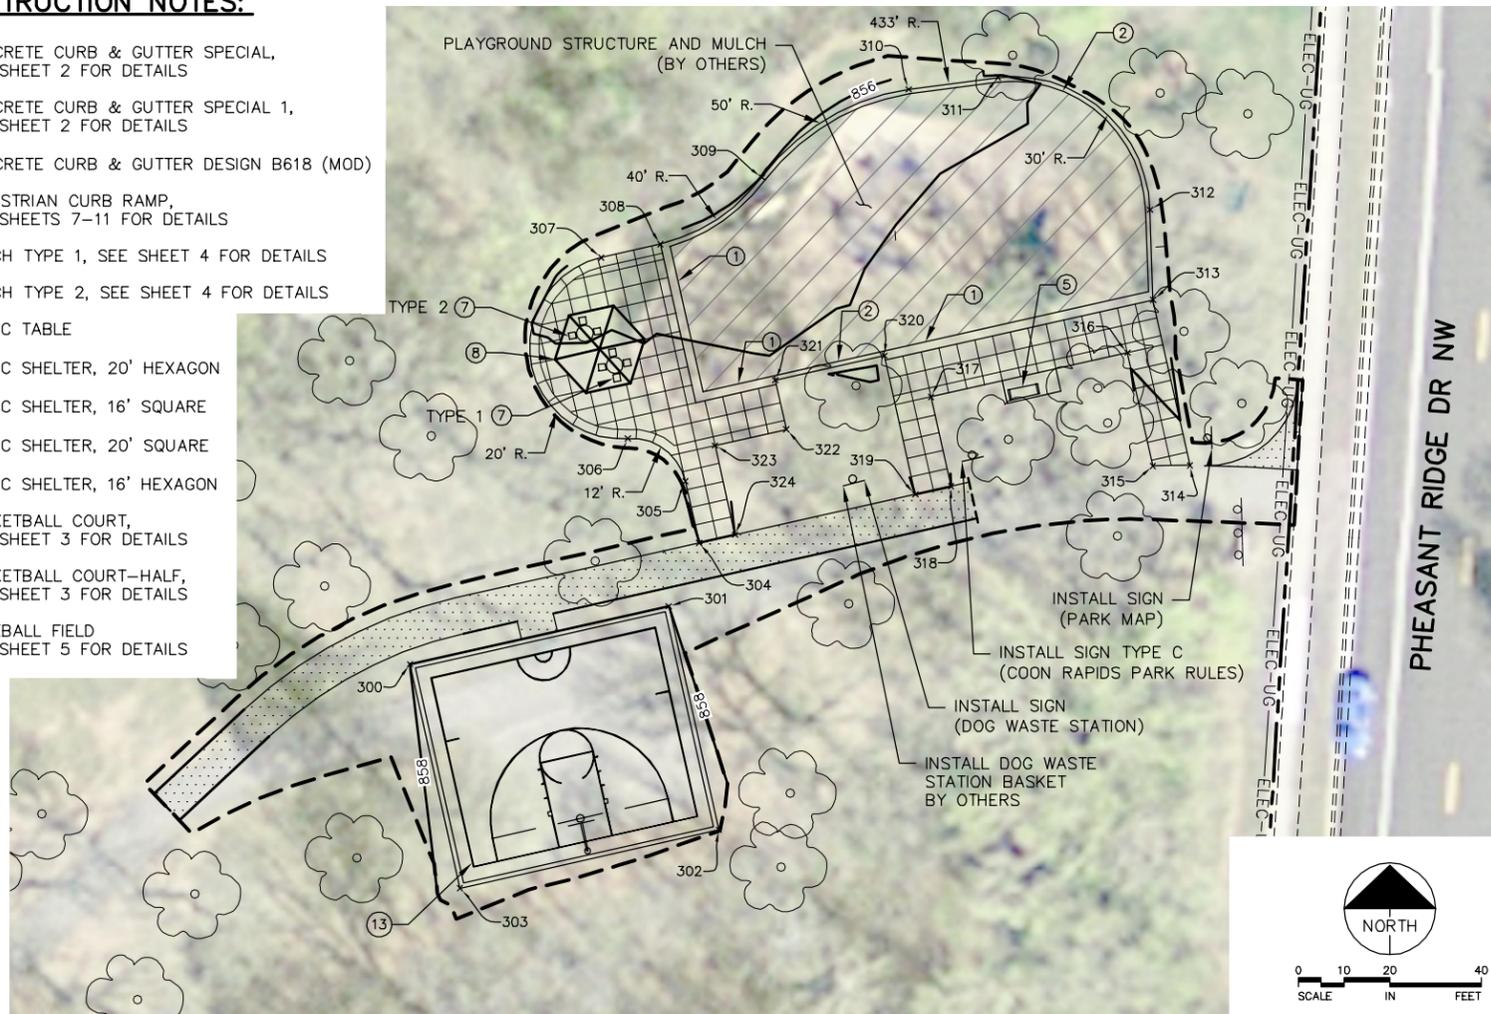


**PLAYGROUND AREA**

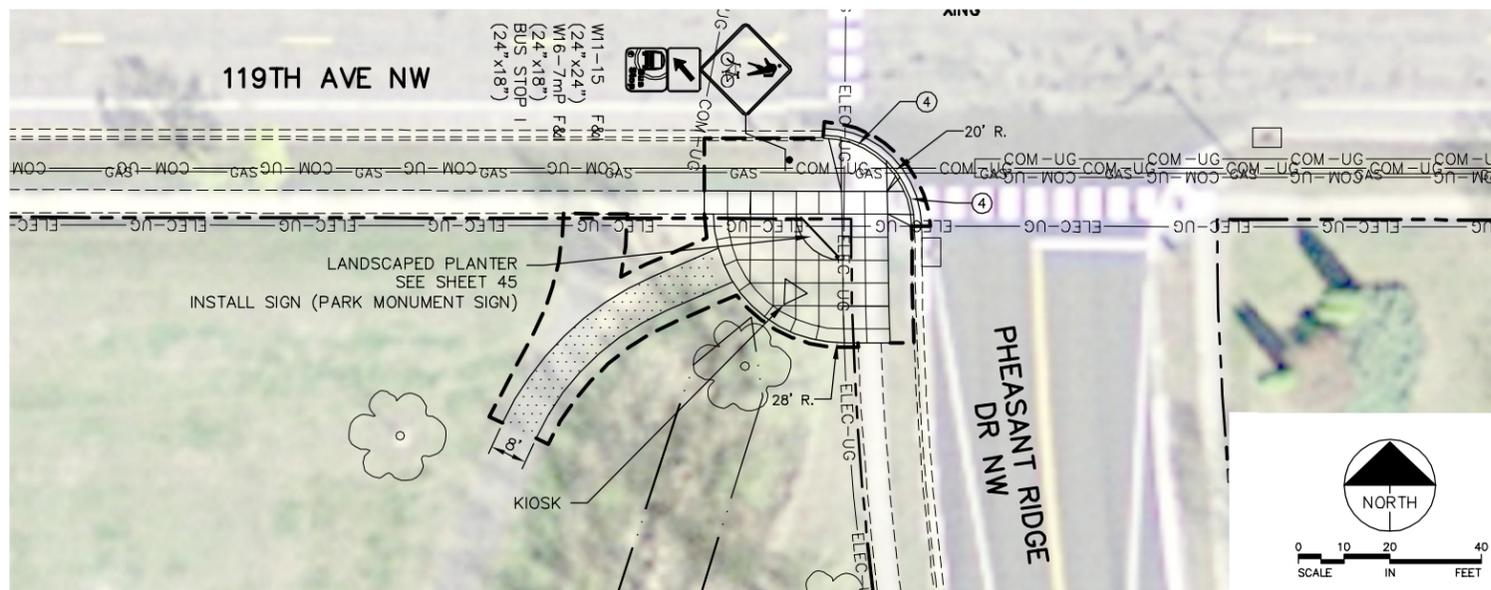

**CONCRETE PLAZA**

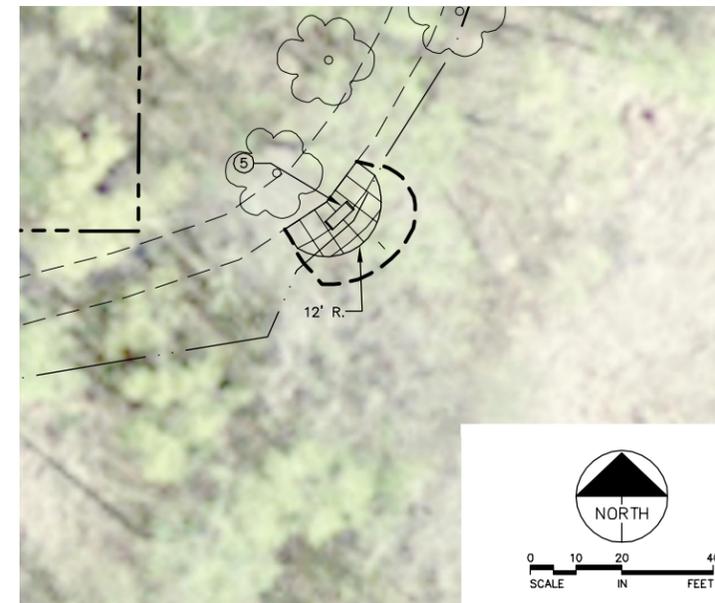

**INTERPRETIVE OVERLOOK "A"**

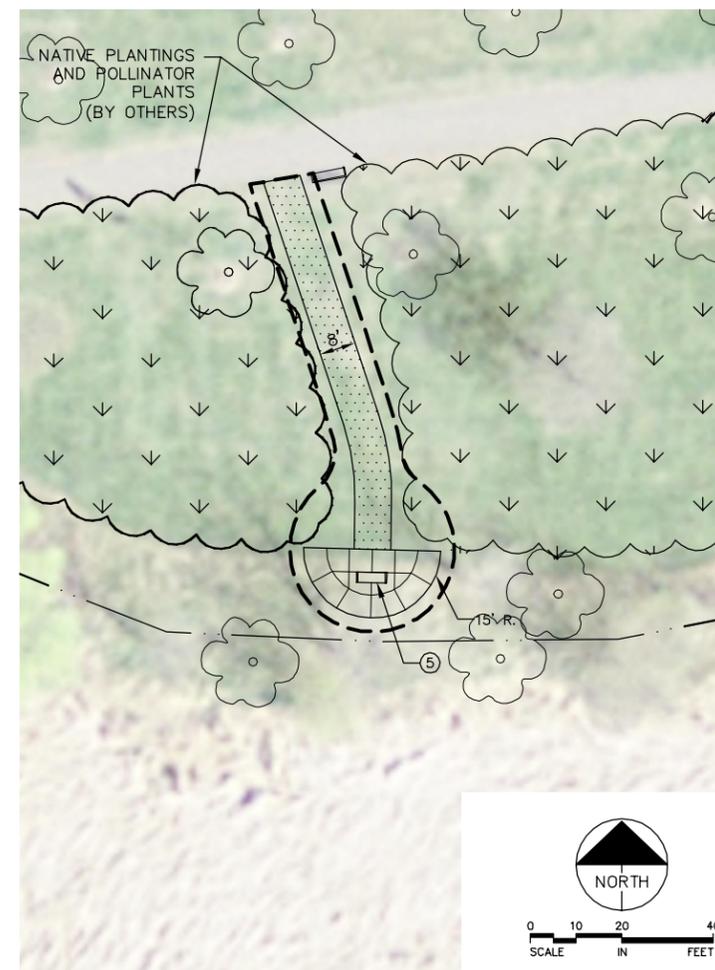

**INTERPRETIVE OVERLOOK "B"**

Point Table				
Point #	Elevation	Northing	Easting	Description
300	858.00	154334.92	477630.01	BASKETBALL COURT
301	858.00	154347.61	477686.60	BASKETBALL COURT
302	857.50	154298.83	477697.54	BASKETBALL COURT
303	857.50	154286.13	477640.95	BASKETBALL COURT
304	858.00	154361.41	477693.27	SIDEWALK
305	858.14	154374.81	477690.26	SIDEWALK
306	858.22	154384.15	477677.67	SIDEWALK
307	857.64	154423.61	477671.82	SIDEWALK
308	857.51	154426.53	477684.81	SIDEWALK
309	857.24	154441.13	477706.93	TOP OF CURB
310	857.62	154460.29	477739.08	TOP OF CURB
311	857.82	154462.86	477758.61	TOP OF CURB
312	858.31	154434.06	477791.84	TOP OF CURB
313	858.51	154414.38	477792.50	SIDEWALK
314	858.33	154378.32	477800.59	SIDEWALK
315	858.33	154378.18	477792.43	SIDEWALK
316	858.20	154402.87	477786.89	SIDEWALK
317	858.20	154393.24	477743.95	SIDEWALK
318	858.00	154373.76	477748.32	SIDEWALK
319	858.00	154372.01	477740.52	SIDEWALK
320	858.31	154402.22	477733.74	TOP OF CURB
321	858.31	154396.88	477709.91	TOP OF CURB
322	858.20	154386.15	477712.32	SIDEWALK
323	858.20	154382.64	477696.70	SIDEWALK
324	858.00	154363.16	477701.07	SIDEWALK

**LEGEND**

- 3" BITUMINOUS WALK PER INSET A, SEE SHEET 2
- 4" CONCRETE WALK PER INSET B, SEE SHEET 2
- CRUSHED AGGREGATE LIME PER INSET C, SEE SHEET 2
- PLAYGROUND MULCH (BY OTHERS) PER INSET D, SEE SHEET 2
- 4" BITUMINOUS PAVEMENT PER INSET E, SEE SHEET 2
- CONSTRUCTION LIMITS

**GENERAL CONSTRUCTION NOTES:**

- THE SUBSURFACE UTILITY INFORMATION IN THIS PLAN IS UTILITY QUALITY LEVEL D. THIS QUALITY LEVEL WAS DETERMINED ACCORDING TO THE GUIDELINES OF CI/ASCE 38-2, ENTITLED "STANDARD GUIDELINES FOR THE COLLECTION AND DEPICTION OF EXISTING SUBSURFACE UTILITY DATA."
- THE PLAN INDICATES THE GENERAL LOCATION OF KNOWN UTILITIES ON THE PROJECT. ALL UTILITY LOCATIONS ARE APPROXIMATE. PRIOR TO CONSTRUCTION THE CONTRACTOR SHALL VERIFY ALL UNDERGROUND UTILITY LOCATIONS AND ELEVATIONS WITH THE UTILITY COMPANIES OR CITY.
- THE CONTRACTOR SHALL CONFORM TO THE GUIDELINES OUTLINED IN THE PUBLIC RIGHT-OF-WAY ACCESSIBILITY GUIDELINES 2010 (PROWAG) FOR ALL LONGITUDINAL AND CROSS SLOPES FOR PROPOSED CONCRETE WALK AND BITUMINOUS TRAIL SURFACES. SEE SPECIFICATION 1803 IN THE SPECIAL PROVISIONS.
- THE ENGINEER SHALL VERIFY ALL GRADES PRIOR TO PAVING OPERATIONS.
- THE CONTRACTOR SHALL VERIFY OR ADJUST POINTS AND GRADES AS NECESSARY TO MEET THE DESIGN INTENT OF THIS PLAN. ANY DEVIATIONS FROM THE PLAN SHALL BE VERIFIED BY THE ENGINEER.

K:\TWC\Civil\COON RAPIDS\2016 PARKS\CAD\Plan Sheets\Construction Plans\000016CP02.dwg January 19, 2016 - 10:14am

No.	Date	Revisions	App.	DRAWING NAME 000016CP02.dwg
				DESIGNED BY: MFH
				DRAWN BY: KTI
				CHECKED BY: DJC
				DATE: 1/5/2016
				PROJECT NO. 16000015

**Kimley»Horn**



I HEREBY CERTIFY THAT THIS PLAN, SPECIFICATION OR REPORT WAS PREPARED BY ME OR UNDER MY DIRECT SUPERVISION AND THAT I AM A DULY LICENSED PROFESSIONAL ENGINEER UNDER THE LAWS OF THE STATE OF MINNESOTA.

*Daniel J. Coyle*  
DANIEL J. COYLE, P.E.  
DATE: 1/5/2016 MN LIC. NO. 44821


THE CITY OF COON RAPIDS  
2016 PARK REDEVELOPMENT PROJECTS  
CP 15-20  
PHEASANT RIDGE PARK  
CONSTRUCTION SITE PLAN

SHEET NO.

37

48

k:\TWC\_Civil\City\COON RAPIDS\2016 PARKS\CAD\Plan Sheets\Construction Plans\000016CP03.dwg January 19, 2016 - 10:15am

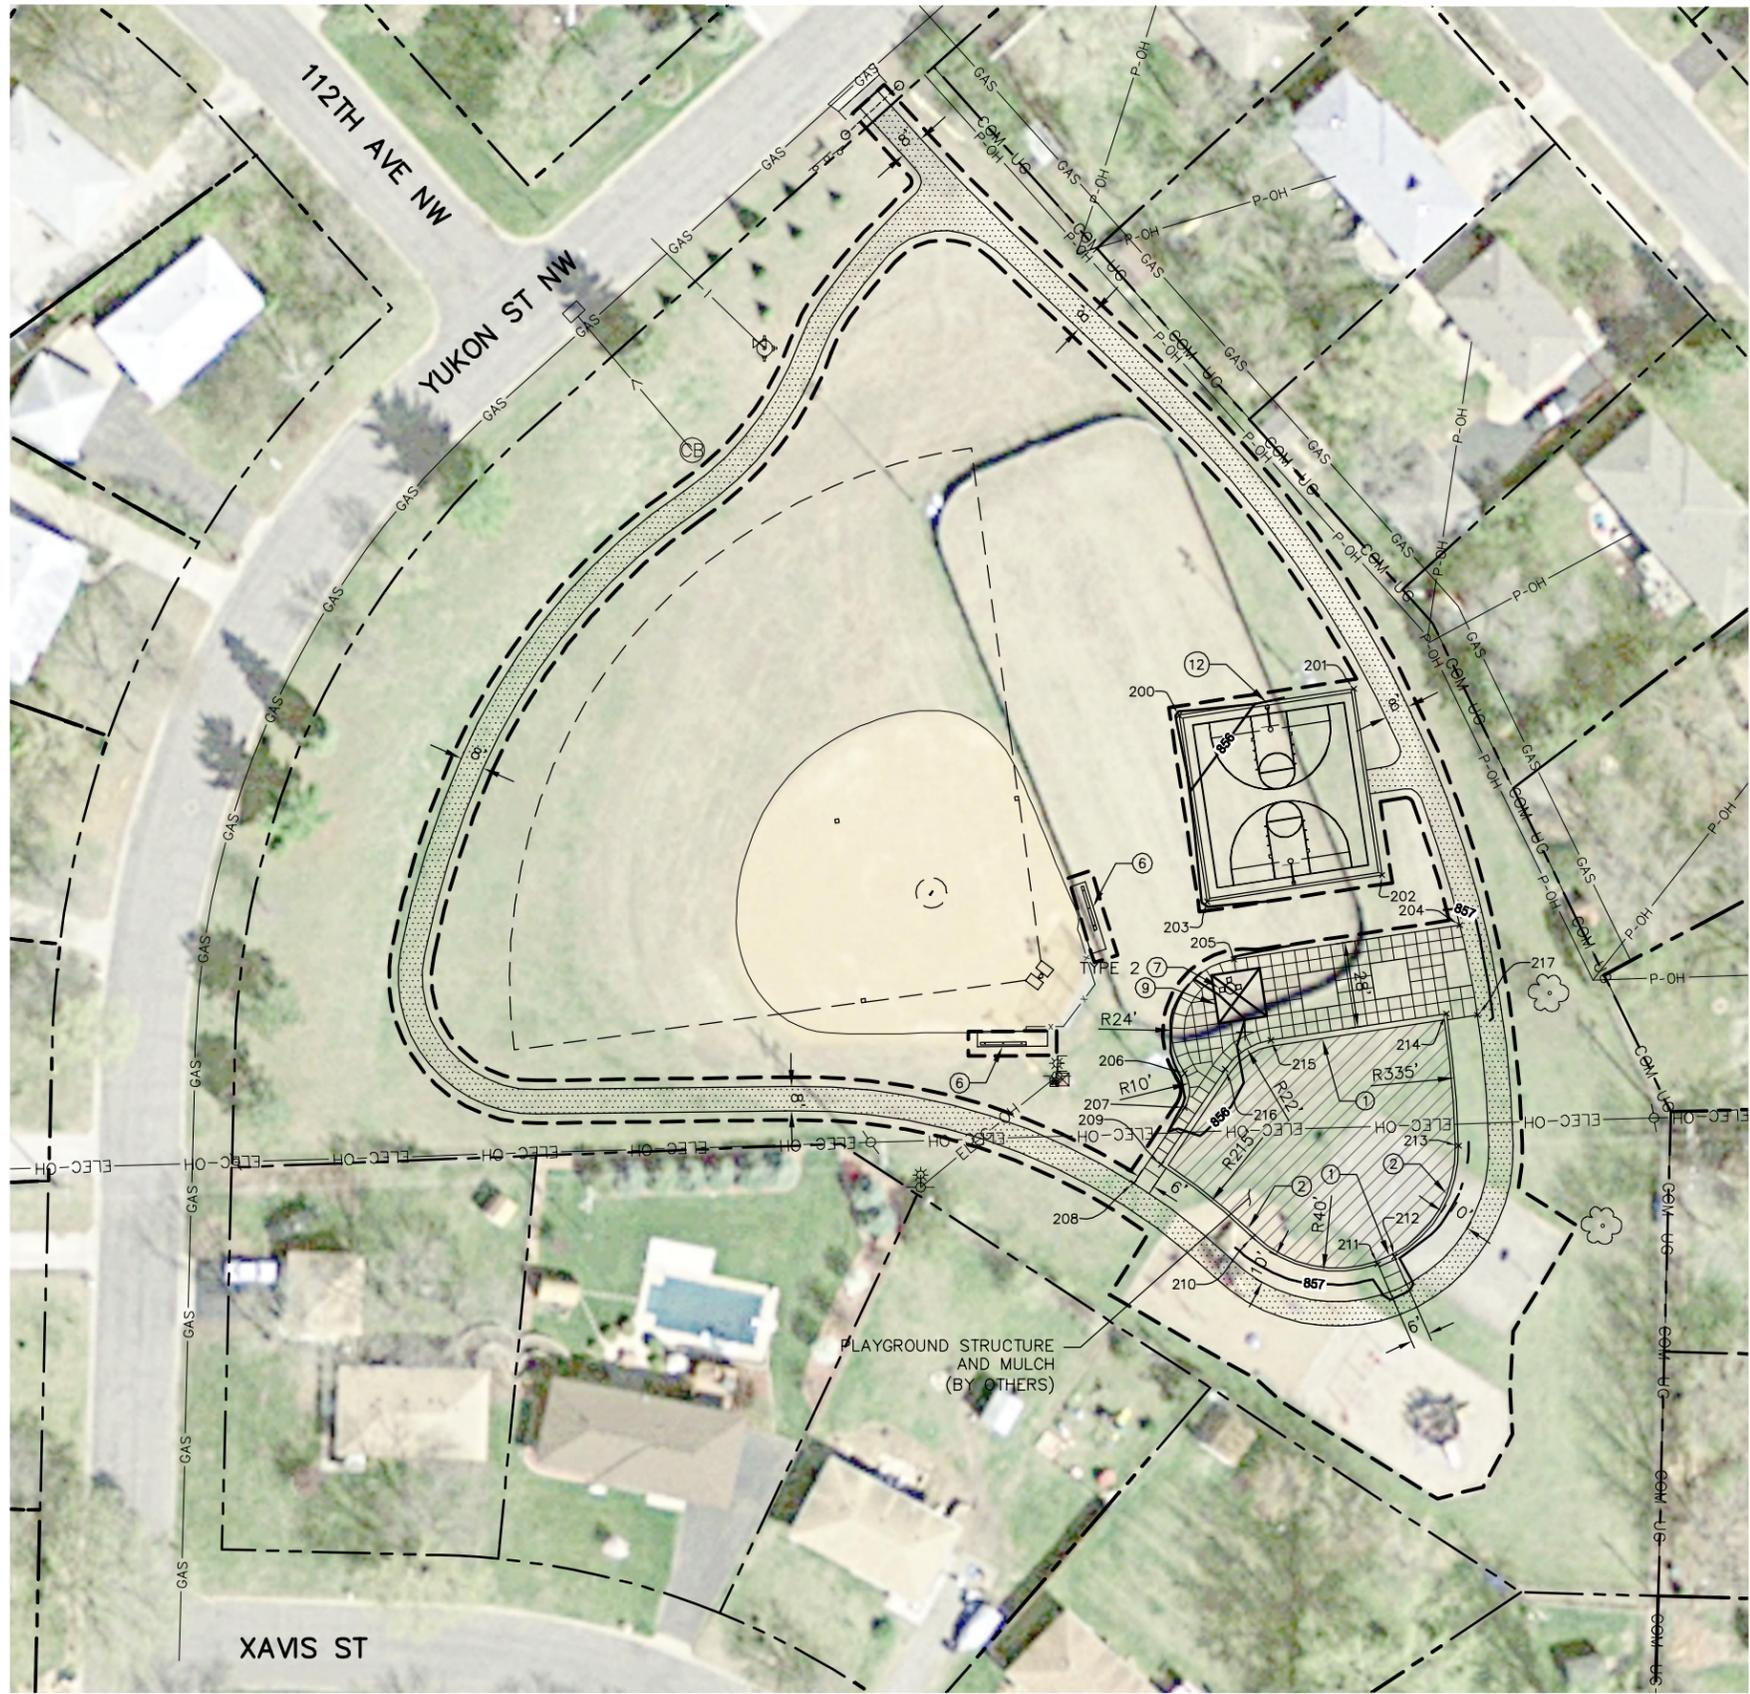


Point Table				
Point #	Elevation	Northing	Eastng	Description
200	855.87	150075.70	483681.01	BASKETBALL COURT
201	856.16	150084.37	483738.36	BASKETBALL COURT
202	856.47	150023.40	483747.58	BASKETBALL COURT
203	856.18	150014.73	483690.23	BASKETBALL COURT
204	856.45	150007.04	483773.15	CONC WALK
205	856.08	149995.83	483699.00	CONC WALK
206	855.83	149958.53	483682.78	CONC WALK
207	855.89	149947.29	483682.83	CONC WALK
208	856.23	149922.58	483666.17	CONC WALK
209	856.17	149928.70	483675.12	TOP OF CURB
210	856.38	149904.82	483705.08	TOP OF CURB
211	856.60	149896.07	483746.13	TOP OF CURB
212	856.88	149898.50	483751.62	TOP OF CURB
213	856.66	149934.80	483772.69	TOP OF CURB
214	856.45	149978.05	483768.73	TOP OF CURB
215	856.07	149969.34	483711.09	TOP OF CURB
216	855.97	149959.88	483696.14	TOP OF CURB
217	856.50	149977.57	483778.93	CONC WALK

### LEGEND

- 3" BITUMINOUS WALK  
PER INSET A, SEE SHEET 2
- 4" CONCRETE WALK  
PER INSET B, SEE SHEET 2
- CRUSHED AGGREGATE LIME  
PER INSET C, SEE SHEET 2
- PLAYGROUND MULCH (BY OTHERS)  
PER INSET D, SEE SHEET 2
- 4" BITUMINOUS PAVEMENT  
PER INSET E, SEE SHEET 2
- CONSTRUCTION LIMITS

- ### CONSTRUCTION NOTES:
- ① CONCRETE CURB & GUTTER SPECIAL,  
SEE SHEET 2 FOR DETAILS
  - ② CONCRETE CURB & GUTTER SPECIAL 1,  
SEE SHEET 2 FOR DETAILS
  - ③ CONCRETE CURB & GUTTER DESIGN B618 (MOD)
  - ④ PEDESTRIAN CURB RAMP,  
SEE SHEETS 7-11 FOR DETAILS
  - ⑤ BENCH TYPE 1, SEE SHEET 4 FOR DETAILS
  - ⑥ BENCH TYPE 2, SEE SHEET 4 FOR DETAILS
  - ⑦ PICNIC TABLE
  - ⑧ PICNIC SHELTER, 20' HEXAGON
  - ⑨ PICNIC SHELTER, 16' SQUARE
  - ⑩ PICNIC SHELTER, 20' SQUARE
  - ⑪ PICNIC SHELTER, 16' HEXAGON
  - ⑫ BASKETBALL COURT,  
SEE SHEET 3 FOR DETAILS
  - ⑬ BASKETBALL COURT-HALF,  
SEE SHEET 3 FOR DETAILS
  - ⑭ BASEBALL FIELD  
SEE SHEET 5 FOR DETAILS

- ### GENERAL CONSTRUCTION NOTES:
1. THE SUBSURFACE UTILITY INFORMATION IN THIS PLAN IS UTILITY QUALITY LEVEL D. THIS QUALITY LEVEL WAS DETERMINED ACCORDING TO THE GUIDELINES OF CI/ASCE 38-2, ENTITLED "STANDARD GUIDELINES FOR THE COLLECTION AND DEPICTION OF EXISTING SUBSURFACE UTILITY DATA."
  2. THE PLAN INDICATES THE GENERAL LOCATION OF KNOWN UTILITIES ON THE PROJECT. ALL UTILITY LOCATIONS ARE APPROXIMATE. PRIOR TO CONSTRUCTION THE CONTRACTOR SHALL VERIFY ALL UNDERGROUND UTILITY LOCATIONS AND ELEVATIONS WITH THE UTILITY COMPANIES OR CITY.
  3. THE CONTRACTOR SHALL CONFORM TO THE GUIDELINES OUTLINED IN THE PUBLIC RIGHT-OF-WAY ACCESSIBILITY GUIDELINES 2010 (PROWAG) FOR ALL LONGITUDINAL AND CROSS SLOPES FOR PROPOSED CONCRETE WALK AND BITUMINOUS TRAIL SURFACES. SEE SPECIFICATION 1803 IN THE SPECIAL PROVISIONS.
  4. THE ENGINEER SHALL VERIFY ALL GRADES PRIOR TO PAVING OPERATIONS.
  5. THE CONTRACTOR SHALL VERIFY OR ADJUST POINTS AND GRADES AS NECESSARY TO MEET THE DESIGN INTENT OF THIS PLAN. ANY DEVIATIONS FROM THE PLAN SHALL BE VERIFIED BY THE ENGINEER.

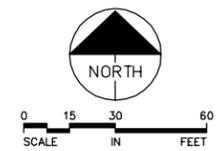

No.	Date	Revisions	App.	DRAWING NAME 000016CP03.dwg
				DESIGNED BY: MFH
				DRAWN BY: KTI
				CHECKED BY: DJC
				DATE: 1/5/2016
				PROJECT NO. 16000015




I HEREBY CERTIFY THAT THIS PLAN, SPECIFICATION OR REPORT WAS PREPARED BY ME OR UNDER MY DIRECT SUPERVISION AND THAT I AM A DULY LICENSED PROFESSIONAL ENGINEER UNDER THE LAWS OF THE STATE OF MINNESOTA.

*Daniel J. Coyle*  
DANIEL J. COYLE, P.E.  
DATE: 1/5/2016 MN LIC. NO. 44821

THE CITY OF COON RAPIDS  
2016 PARK REDEVELOPMENT PROJECTS  
CP 15-20  
DELTA PARK  
CONSTRUCTION SITE PLAN

SHEET NO.  
**38**  
**48**

K:\TWC\_Civil\City\COON\_RAPIDS\2016\_PARKS\CAD\Plan\_Sheets\Construction\_Plans\000016CP03.dwg, January 19, 2016 - 10:15am

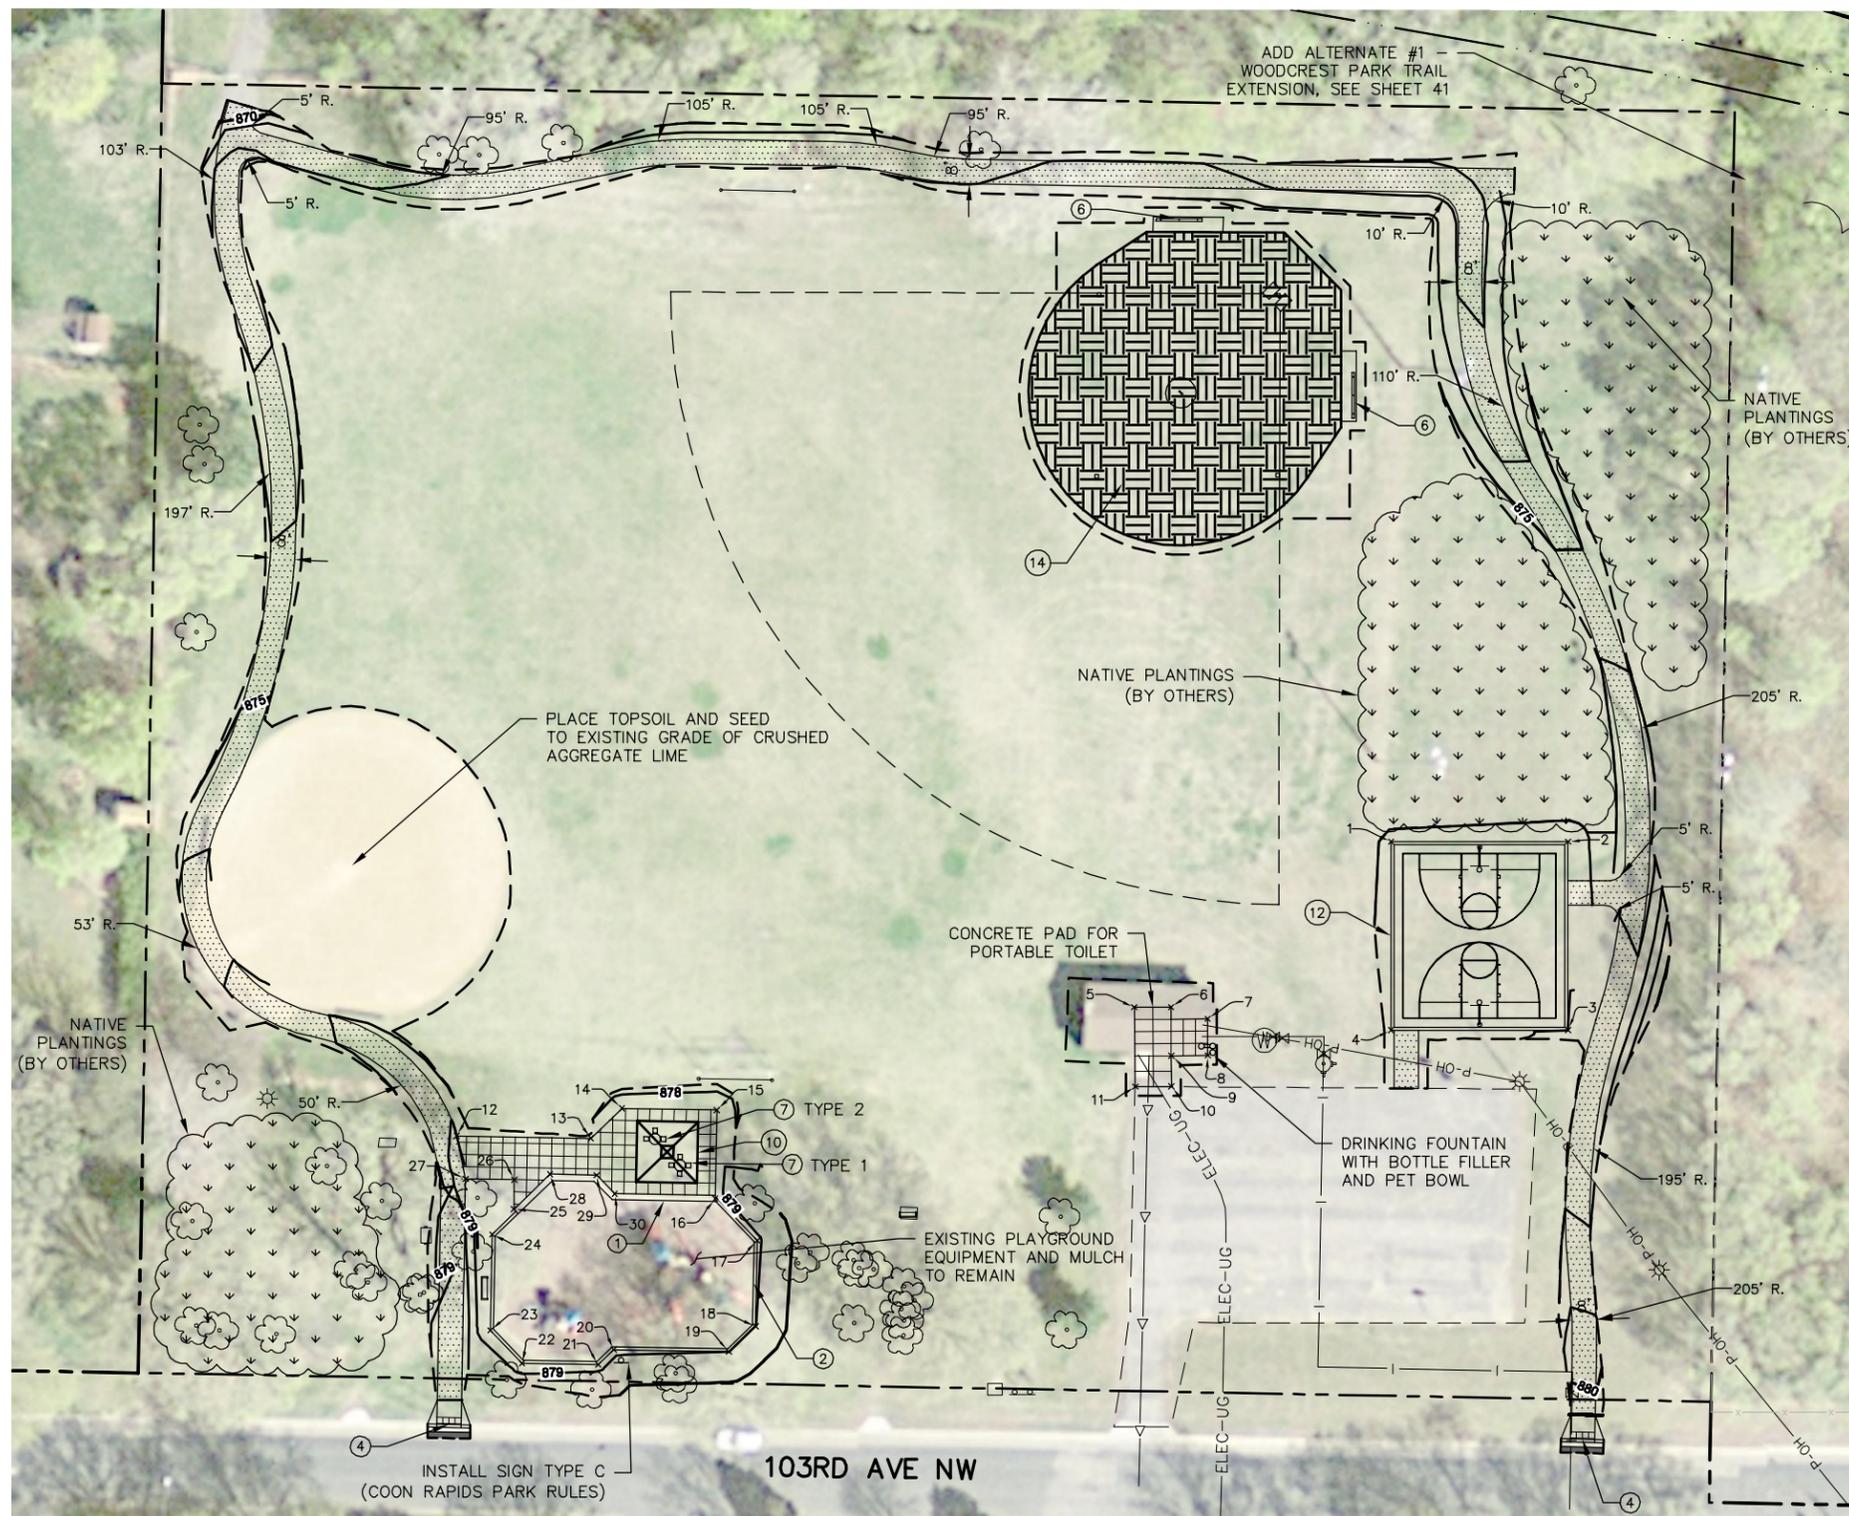

Point Table				
Point #	Elevation	Northing	Easting	Description
1	876.40	144590.23	494217.40	BASKETBALL COURT
2	876.69	144590.23	494275.40	BASKETBALL COURT
3	877.00	144528.57	494275.40	BASKETBALL COURT
4	876.71	144528.57	494217.40	BASKETBALL COURT
5	876.87	144536.07	494133.14	SIDEWALK
6	876.81	144536.07	494145.14	SIDEWALK
7	876.77	144532.24	494157.17	SIDEWALK
8	876.83	144520.24	494157.25	SIDEWALK
9	876.89	144520.16	494145.25	SIDEWALK
10	876.94	144510.16	494145.33	SIDEWALK
11	877.00	144510.06	494133.48	SIDEWALK
12	878.16	144493.98	493910.86	SIDEWALK
13	878.38	144493.18	493954.83	SIDEWALK
14	878.45	144502.99	493965.01	SIDEWALK
15	878.61	144502.42	493996.18	SIDEWALK
16	878.75	144473.43	493995.65	SIDEWALK
17	878.85	144459.76	494009.40	TOP OF CURB
18	879.00	144431.65	494008.92	TOP OF CURB
19	879.00	144423.33	494000.15	TOP OF CURB
20	878.81	144424.03	493962.33	TOP OF CURB
21	878.78	144419.12	493957.24	TOP OF CURB
22	878.65	144419.58	493932.24	TOP OF CURB
23	878.58	144430.35	493921.85	TOP OF CURB
24	878.42	144461.69	493922.42	TOP OF CURB
25	878.36	144469.98	493929.58	SIDEWALK
26	878.31	144479.63	493929.75	SIDEWALK
27	878.23	144479.92	493913.76	SIDEWALK
28	878.37	144481.42	493941.44	SIDEWALK
29	878.46	144481.14	493956.78	SIDEWALK
30	878.53	144475.03	493962.67	SIDEWALK

**LEGEND**


- 3" BITUMINOUS WALK PER INSET A, SEE SHEET 2
- 4" CONCRETE WALK PER INSET B, SEE SHEET 2
- CRUSHED AGGREGATE LIME PER INSET C, SEE SHEET 2
- PLAYGROUND MULCH (BY OTHERS) PER INSET D, SEE SHEET 2
- 4" BITUMINOUS PAVEMENT PER INSET E, SEE SHEET 2
- CONSTRUCTION LIMITS

**CONSTRUCTION NOTES:**

- 1 CONCRETE CURB & GUTTER SPECIAL, SEE SHEET 2 FOR DETAILS
- 2 CONCRETE CURB & GUTTER SPECIAL 1, SEE SHEET 2 FOR DETAILS
- 3 CONCRETE CURB & GUTTER DESIGN B618 (MOD)
- 4 PEDESTRIAN CURB RAMP, SEE SHEETS 7-11 FOR DETAILS
- 5 BENCH TYPE 1, SEE SHEET 4 FOR DETAILS
- 6 BENCH TYPE 2, SEE SHEET 4 FOR DETAILS
- 7 PICNIC TABLE
- 8 PICNIC SHELTER, 20' HEXAGON
- 9 PICNIC SHELTER, 16' SQUARE
- 10 PICNIC SHELTER, 20' SQUARE
- 11 PICNIC SHELTER, 16' HEXAGON
- 12 BASKETBALL COURT, SEE SHEET 3 FOR DETAILS
- 13 BASKETBALL COURT-HALF, SEE SHEET 3 FOR DETAILS
- 14 BASEBALL FIELD SEE SHEET 5 FOR DETAILS

**GENERAL CONSTRUCTION NOTES:**

1. THE SUBSURFACE UTILITY INFORMATION IN THIS PLAN IS UTILITY QUALITY LEVEL D. THIS QUALITY LEVEL WAS DETERMINED ACCORDING TO THE GUIDELINES OF CI/ASCE 38-2, ENTITLED "STANDARD GUIDELINES FOR THE COLLECTION AND DEPICTION OF EXISTING SUBSURFACE UTILITY DATA."
2. THE PLAN INDICATES THE GENERAL LOCATION OF KNOWN UTILITIES ON THE PROJECT. ALL UTILITY LOCATIONS ARE APPROXIMATE. PRIOR TO CONSTRUCTION THE CONTRACTOR SHALL VERIFY ALL UNDERGROUND UTILITY LOCATIONS AND ELEVATIONS WITH THE UTILITY COMPANIES OR CITY.
3. THE CONTRACTOR SHALL CONFORM TO THE GUIDELINES OUTLINED IN THE PUBLIC RIGHT-OF-WAY ACCESSIBILITY GUIDELINES 2010 (PROWAG) FOR ALL LONGITUDINAL AND CROSS SLOPES FOR PROPOSED CONCRETE WALK AND BITUMINOUS TRAIL SURFACES. SEE SPECIFICATION 1803 IN THE SPECIAL PROVISIONS.
4. THE ENGINEER SHALL VERIFY ALL GRADES PRIOR TO PAVING OPERATIONS.
5. THE CONTRACTOR SHALL VERIFY OR ADJUST POINTS AND GRADES AS NECESSARY TO MEET THE DESIGN INTENT OF THIS PLAN. ANY DEVIATIONS FROM THE PLAN SHALL BE VERIFIED BY THE ENGINEER.

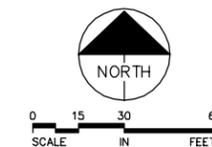

No.	Date	Revisions	App.	DRAWING NAME
				000016CP03.dwg
				DESIGNED BY: MFH
				DRAWN BY: KTI
				CHECKED BY: DJC
				DATE: 1/5/2016
				PROJECT NO. 16000015



I HEREBY CERTIFY THAT THIS PLAN, SPECIFICATION OR REPORT WAS PREPARED BY ME OR UNDER MY DIRECT SUPERVISION AND THAT I AM A DULY LICENSED PROFESSIONAL ENGINEER UNDER THE LAWS OF THE STATE OF MINNESOTA.

*Daniel J. Coyle*  
DANIEL J. COYLE, P.E.  
DATE: 1/5/2016 MN LIC. NO. 44821


THE CITY OF COON RAPIDS  
2016 PARK REDEVELOPMENT PROJECTS  
CP 15-20  
WOODCREST PARK  
CONSTRUCTION SITE PLAN

SHEET NO.  
**39**  
**48**

K:\TWC\Civil\City\COON RAPIDS\2016 PARKS\Construction Plans\000016CP03.dwg January 19, 2016 - 10:15am

95TH LN NW

HOLLY LN

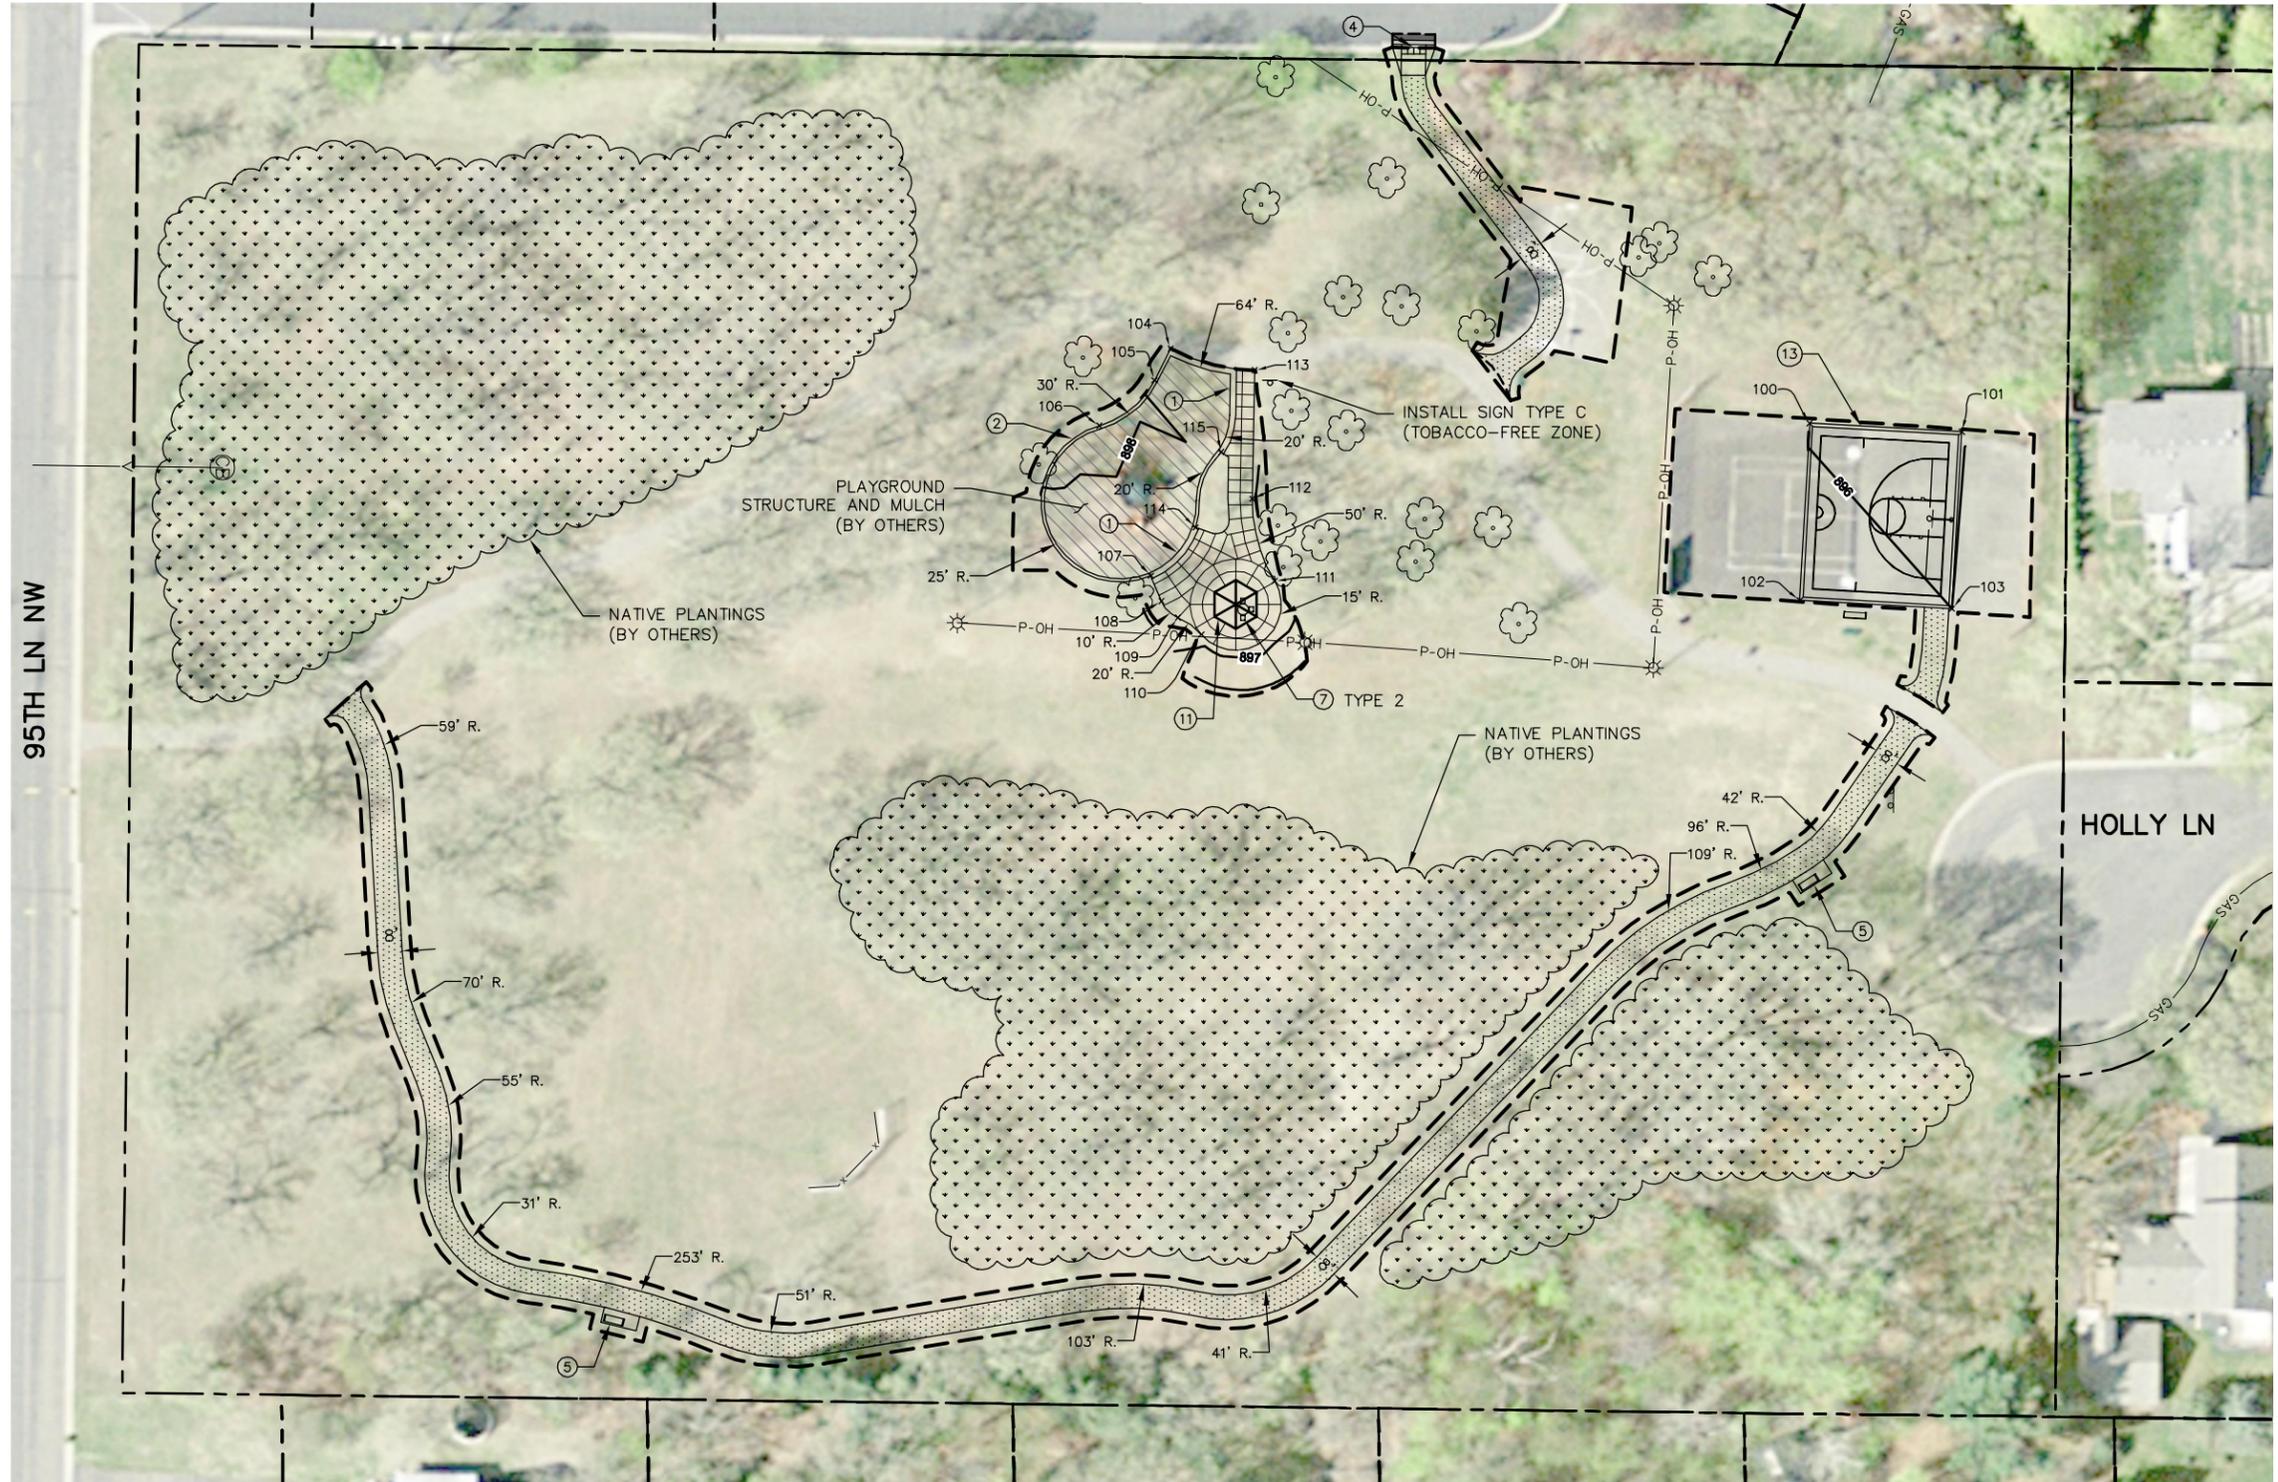

- LEGEND**
- 3" BITUMINOUS WALK  
PER INSET A, SEE SHEET 2
  - 4" CONCRETE WALK  
PER INSET B, SEE SHEET 2
  - CRUSHED AGGREGATE LIME  
PER INSET C, SEE SHEET 2
  - PLAYGROUND MULCH (BY OTHERS)  
PER INSET D, SEE SHEET 2
  - 4" BITUMINOUS PAVEMENT  
PER INSET E, SEE SHEET 2
  - CONSTRUCTION LIMITS

- CONSTRUCTION NOTES:**
- ① CONCRETE CURB & GUTTER SPECIAL, SEE SHEET 2 FOR DETAILS
  - ② CONCRETE CURB & GUTTER SPECIAL 1, SEE SHEET 2 FOR DETAILS
  - ③ CONCRETE CURB & GUTTER DESIGN B618 (MOD)
  - ④ PEDESTRIAN CURB RAMP, SEE SHEETS 7-11 FOR DETAILS
  - ⑤ BENCH TYPE 1, SEE SHEET 4 FOR DETAILS
  - ⑥ BENCH TYPE 2, SEE SHEET 4 FOR DETAILS
  - ⑦ PICNIC TABLE
  - ⑧ PICNIC SHELTER, 20' HEXAGON
  - ⑨ PICNIC SHELTER, 16' SQUARE
  - ⑩ PICNIC SHELTER, 20' SQUARE
  - ⑪ PICNIC SHELTER, 16' HEXAGON
  - ⑫ BASKETBALL COURT, SEE SHEET 3 FOR DETAILS
  - ⑬ BASKETBALL COURT-HALF, SEE SHEET 3 FOR DETAILS
  - ⑭ BASEBALL FIELD, SEE SHEET 5 FOR DETAILS


- GENERAL CONSTRUCTION NOTES:**
1. THE SUBSURFACE UTILITY INFORMATION IN THIS PLAN IS UTILITY QUALITY LEVEL D. THIS QUALITY LEVEL WAS DETERMINED ACCORDING TO THE GUIDELINES OF CI/ASCE 38-2, ENTITLED "STANDARD GUIDELINES FOR THE COLLECTION AND DEPICTION OF EXISTING SUBSURFACE UTILITY DATA."
  2. THE PLAN INDICATES THE GENERAL LOCATION OF KNOWN UTILITIES ON THE PROJECT. ALL UTILITY LOCATIONS ARE APPROXIMATE. PRIOR TO CONSTRUCTION THE CONTRACTOR SHALL VERIFY ALL UNDERGROUND UTILITY LOCATIONS AND ELEVATIONS WITH THE UTILITY COMPANIES OR CITY.
  3. THE CONTRACTOR SHALL CONFORM TO THE GUIDELINES OUTLINED IN THE PUBLIC RIGHT-OF-WAY ACCESSIBILITY GUIDELINES 2010 (PROWAG) FOR ALL LONGITUDINAL AND CROSS SLOPES FOR PROPOSED CONCRETE WALK AND BITUMINOUS TRAIL SURFACES. SEE SPECIFICATION 1803 IN THE SPECIAL PROVISIONS.
  4. THE ENGINEER SHALL VERIFY ALL GRADES PRIOR TO PAVING OPERATIONS.
  5. THE CONTRACTOR SHALL VERIFY OR ADJUST POINTS AND GRADES AS NECESSARY TO MEET THE DESIGN INTENT OF THIS PLAN. ANY DEVIATIONS FROM THE PLAN SHALL BE VERIFIED BY THE ENGINEER.

Point Table				
Point #	Elevation	Northing	Easting	Description
100	895.96	139955.05	497440.62	BASKETBALL COURT
101	895.71	140004.98	497443.41	BASKETBALL COURT
102	896.25	139951.81	497498.53	BASKETBALL COURT
103	896.00	140001.74	497501.32	BASKETBALL COURT

Point Table				
Point #	Elevation	Northing	Easting	Description
104	897.79	139745.29	497416.22	TOP OF CURB
105	897.94	139740.08	497426.58	TOP OF CURB
106	898.29	139721.89	497441.50	TOP OF CURB
107	897.44	139738.82	497490.56	TOP OF CURB

Point Table				
Point #	Elevation	Northing	Easting	Description
108	897.35	139742.28	497498.86	CONC WALK
109	897.27	139747.76	497504.28	CONC WALK
110	897.17	139755.40	497509.75	CONC WALK
111	897.62	139779.44	497492.22	CONC WALK

Point Table				
Point #	Elevation	Northing	Easting	Description
112	897.90	139772.16	497465.35	CONC WALK
113	897.48	139772.89	497423.27	CONC WALK
114	897.70	139753.48	497474.74	TOP OF CURB
115	897.88	139761.92	497450.07	TOP OF CURB

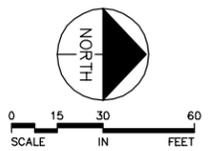

No.	Date	Revisions	App.

DRAWING NAME	000016CP03.dwg
DESIGNED BY:	MFH
DRAWN BY:	KTI
CHECKED BY:	DJC
DATE:	1/5/2016
PROJECT NO.	16000015




I HEREBY CERTIFY THAT THIS PLAN, SPECIFICATION OR REPORT WAS PREPARED BY ME OR UNDER MY DIRECT SUPERVISION AND THAT I AM A DULY LICENSED PROFESSIONAL ENGINEER UNDER THE LAWS OF THE STATE OF MINNESOTA.

*Daniel J. Coyle*  
DANIEL J. COYLE, P.E.  
DATE: 1/5/2016 MN LIC. NO. 44821

THE CITY OF COON RAPIDS  
2016 PARK REDEVELOPMENT PROJECTS  
CP 15-20  
MASON PARK  
CONSTRUCTION SITE PLAN

SHEET NO.  
40  
48

K:\TWC\_Civil\City\COON\_RAPIDS\2016\_PARKS\CAD\Plan\_Sheets\Construction\_Plans\000016CP04.dwg January 19, 2016 - 10:17am

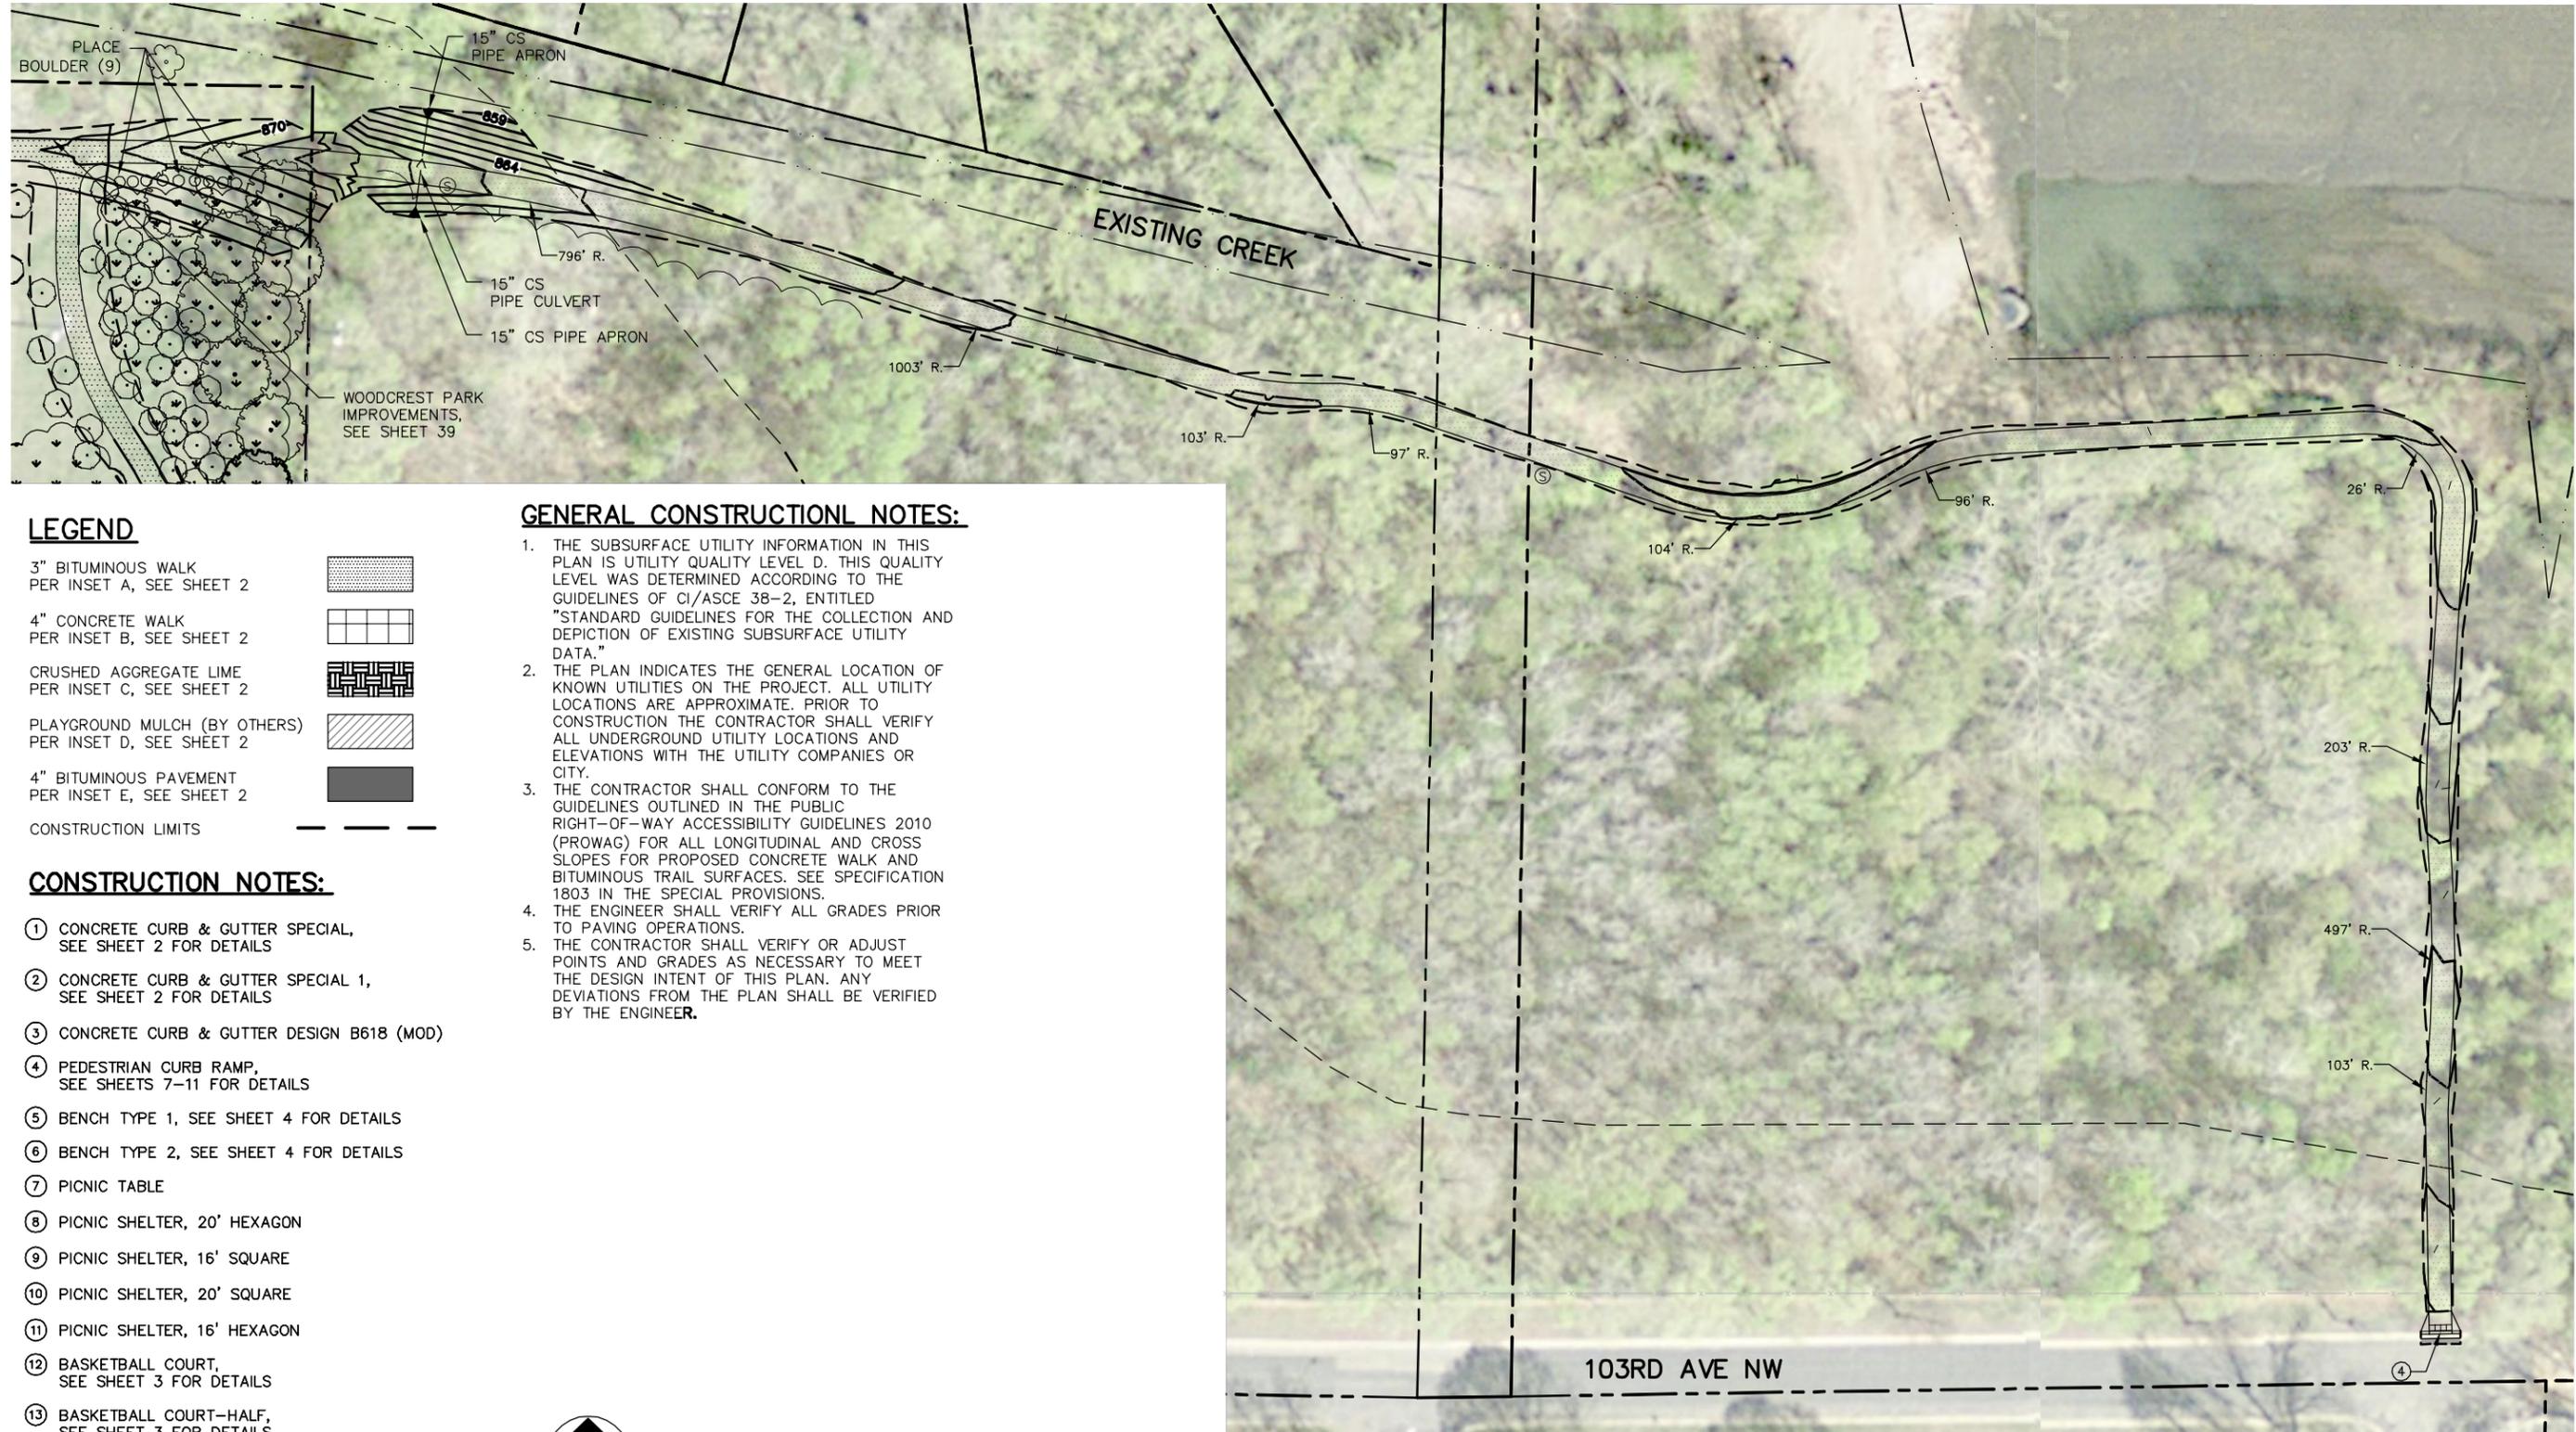

**LEGEND**


- 3" BITUMINOUS WALK  
PER INSET A, SEE SHEET 2
- 4" CONCRETE WALK  
PER INSET B, SEE SHEET 2
- CRUSHED AGGREGATE LIME  
PER INSET C, SEE SHEET 2
- PLAYGROUND MULCH (BY OTHERS)  
PER INSET D, SEE SHEET 2
- 4" BITUMINOUS PAVEMENT  
PER INSET E, SEE SHEET 2
- CONSTRUCTION LIMITS

**CONSTRUCTION NOTES:**

- ① CONCRETE CURB & GUTTER SPECIAL,  
SEE SHEET 2 FOR DETAILS
- ② CONCRETE CURB & GUTTER SPECIAL 1,  
SEE SHEET 2 FOR DETAILS
- ③ CONCRETE CURB & GUTTER DESIGN B618 (MOD)
- ④ PEDESTRIAN CURB RAMP,  
SEE SHEETS 7-11 FOR DETAILS
- ⑤ BENCH TYPE 1, SEE SHEET 4 FOR DETAILS
- ⑥ BENCH TYPE 2, SEE SHEET 4 FOR DETAILS
- ⑦ PICNIC TABLE
- ⑧ PICNIC SHELTER, 20' HEXAGON
- ⑨ PICNIC SHELTER, 16' SQUARE
- ⑩ PICNIC SHELTER, 20' SQUARE
- ⑪ PICNIC SHELTER, 16' HEXAGON
- ⑫ BASKETBALL COURT,  
SEE SHEET 3 FOR DETAILS
- ⑬ BASKETBALL COURT-HALF,  
SEE SHEET 3 FOR DETAILS
- ⑭ BASEBALL FIELD  
SEE SHEET 5 FOR DETAILS

**GENERAL CONSTRUCTION NOTES:**

1. THE SUBSURFACE UTILITY INFORMATION IN THIS PLAN IS UTILITY QUALITY LEVEL D. THIS QUALITY LEVEL WAS DETERMINED ACCORDING TO THE GUIDELINES OF CI/ASCE 38-2, ENTITLED "STANDARD GUIDELINES FOR THE COLLECTION AND DEPICTION OF EXISTING SUBSURFACE UTILITY DATA."
2. THE PLAN INDICATES THE GENERAL LOCATION OF KNOWN UTILITIES ON THE PROJECT. ALL UTILITY LOCATIONS ARE APPROXIMATE. PRIOR TO CONSTRUCTION THE CONTRACTOR SHALL VERIFY ALL UNDERGROUND UTILITY LOCATIONS AND ELEVATIONS WITH THE UTILITY COMPANIES OR CITY.
3. THE CONTRACTOR SHALL CONFORM TO THE GUIDELINES OUTLINED IN THE PUBLIC RIGHT-OF-WAY ACCESSIBILITY GUIDELINES 2010 (PROWAG) FOR ALL LONGITUDINAL AND CROSS SLOPES FOR PROPOSED CONCRETE WALK AND BITUMINOUS TRAIL SURFACES. SEE SPECIFICATION 1803 IN THE SPECIAL PROVISIONS.
4. THE ENGINEER SHALL VERIFY ALL GRADES PRIOR TO PAVING OPERATIONS.
5. THE CONTRACTOR SHALL VERIFY OR ADJUST POINTS AND GRADES AS NECESSARY TO MEET THE DESIGN INTENT OF THIS PLAN. ANY DEVIATIONS FROM THE PLAN SHALL BE VERIFIED BY THE ENGINEER.

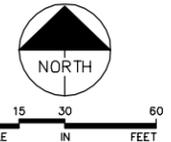

No.	Date	Revisions	App.	DRAWING NAME 000016CP04.dwg
				DESIGNED BY: MFH
				DRAWN BY: KTI
				CHECKED BY: DJC
				DATE: 1/5/2016
				PROJECT NO. 16000015



I HEREBY CERTIFY THAT THIS PLAN, SPECIFICATION OR REPORT WAS PREPARED BY ME OR UNDER MY DIRECT SUPERVISION AND THAT I AM A DULY LICENSED PROFESSIONAL ENGINEER UNDER THE LAWS OF THE STATE OF MINNESOTA.

*Daniel J. Coyle*  
DANIEL J. COYLE, P.E.


DATE: 1/5/2016 MN LIC. NO. 44821

**THE CITY OF COON RAPIDS**  
2016 PARK REDEVELOPMENT PROJECTS  
CP 15-20  
ADD ALTERNATE #1 - WOODCREST PARK TRAIL EXTENSION  
CONSTRUCTION SITE PLAN

SHEET NO.  
**41**

**48**

K:\TWC\_Civil\City\COON\_RAPIDS\2016\_PARKS\CAD\Plan\_Sheets\Construction\_Plans\000016CP04.dwg January 19, 2016 - 10:17am

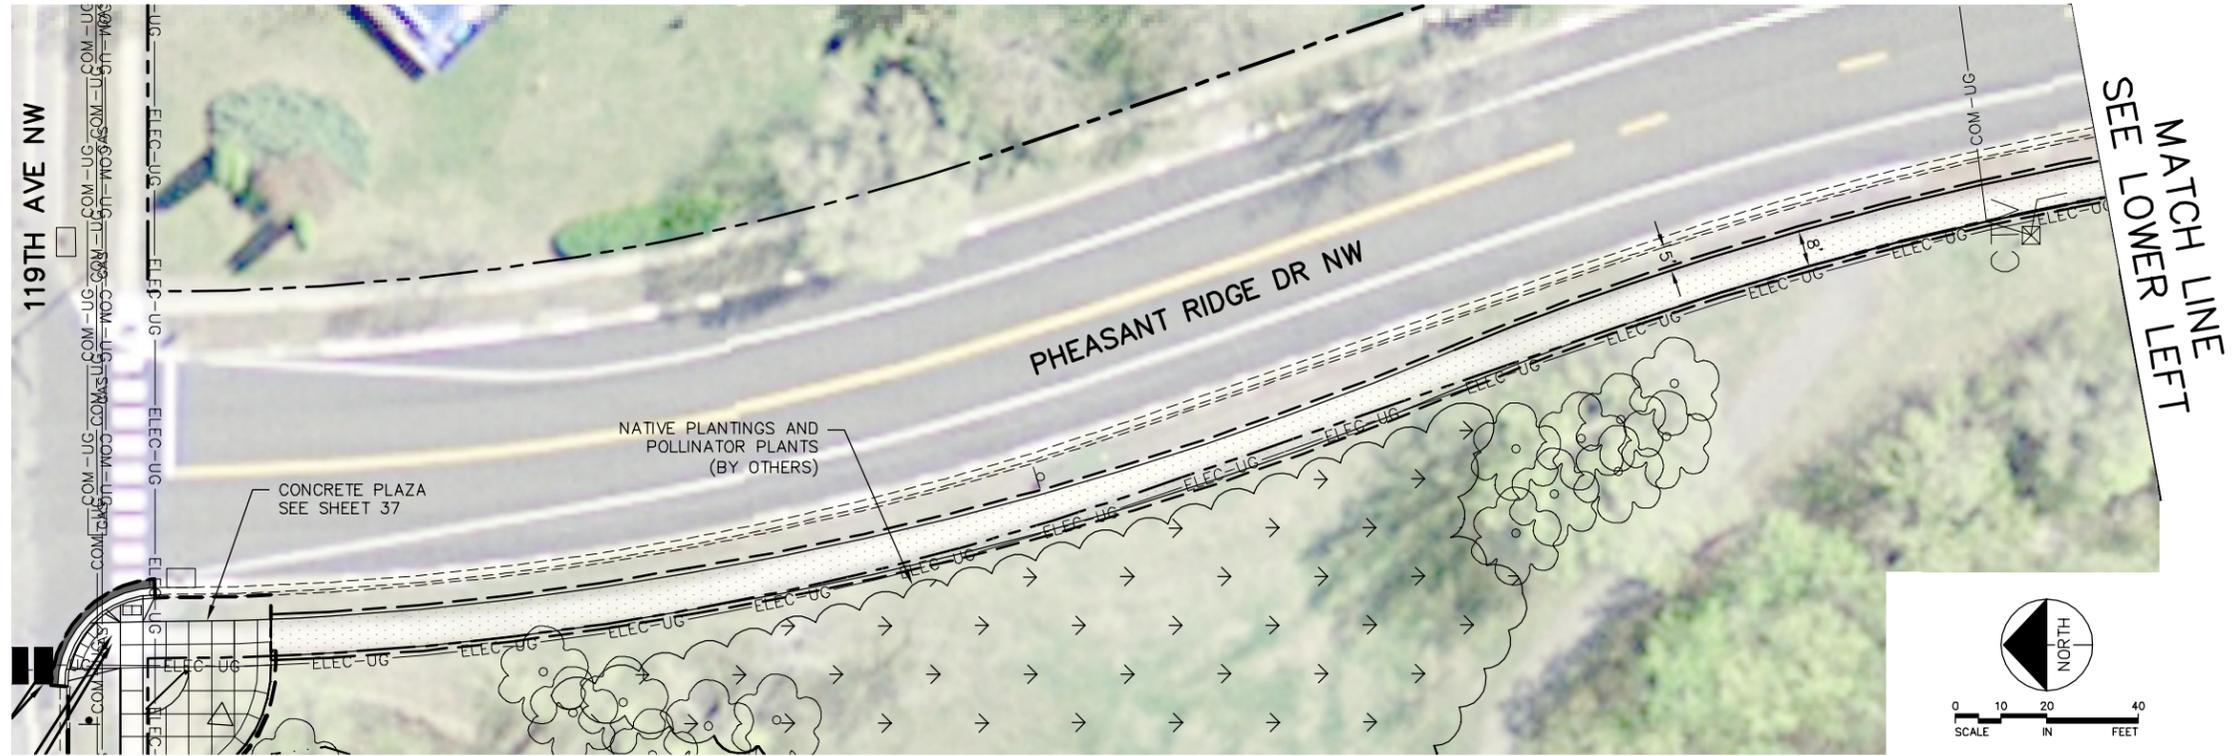

**LEGEND**


- 3" BITUMINOUS WALK  
PER INSET A, SEE SHEET 2
- 4" CONCRETE WALK  
PER INSET B, SEE SHEET 2
- CRUSHED AGGREGATE LIME  
PER INSET C, SEE SHEET 2
- PLAYGROUND MULCH (BY OTHERS)  
PER INSET D, SEE SHEET 2
- 4" BITUMINOUS PAVEMENT  
PER INSET E, SEE SHEET 2
- CONSTRUCTION LIMITS

**CONSTRUCTION NOTES:**

- ① CONCRETE CURB & GUTTER SPECIAL,  
SEE SHEET 2 FOR DETAILS
- ② CONCRETE CURB & GUTTER SPECIAL 1,  
SEE SHEET 2 FOR DETAILS
- ③ CONCRETE CURB & GUTTER DESIGN B618 (MOD)
- ④ PEDESTRIAN CURB RAMP,  
SEE SHEETS 7-11 FOR DETAILS
- ⑤ BENCH TYPE 1, SEE SHEET 4 FOR DETAILS
- ⑥ BENCH TYPE 2, SEE SHEET 4 FOR DETAILS
- ⑦ PICNIC TABLE
- ⑧ PICNIC SHELTER, 20' HEXAGON
- ⑨ PICNIC SHELTER, 16' SQUARE
- ⑩ PICNIC SHELTER, 20' SQUARE
- ⑪ PICNIC SHELTER, 16' HEXAGON
- ⑫ BASKETBALL COURT,  
SEE SHEET 3 FOR DETAILS
- ⑬ BASKETBALL COURT-HALF,  
SEE SHEET 3 FOR DETAILS
- ⑭ BASEBALL FIELD  
SEE SHEET 5 FOR DETAILS

**GENERAL CONSTRUCTION NOTES:**

1. THE SUBSURFACE UTILITY INFORMATION IN THIS PLAN IS UTILITY QUALITY LEVEL D. THIS QUALITY LEVEL WAS DETERMINED ACCORDING TO THE GUIDELINES OF CI/ASCE 38-2, ENTITLED "STANDARD GUIDELINES FOR THE COLLECTION AND DEPICTION OF EXISTING SUBSURFACE UTILITY DATA."
2. THE PLAN INDICATES THE GENERAL LOCATION OF KNOWN UTILITIES ON THE PROJECT. ALL UTILITY LOCATIONS ARE APPROXIMATE. PRIOR TO CONSTRUCTION THE CONTRACTOR SHALL VERIFY ALL UNDERGROUND UTILITY LOCATIONS AND ELEVATIONS WITH THE UTILITY COMPANIES OR CITY.
3. THE CONTRACTOR SHALL CONFORM TO THE GUIDELINES OUTLINED IN THE PUBLIC RIGHT-OF-WAY ACCESSIBILITY GUIDELINES 2010 (PROWAG) FOR ALL LONGITUDINAL AND CROSS SLOPES FOR PROPOSED CONCRETE WALK AND BITUMINOUS TRAIL SURFACES. SEE SPECIFICATION 1803 IN THE SPECIAL PROVISIONS.
4. THE ENGINEER SHALL VERIFY ALL GRADES PRIOR TO PAVING OPERATIONS.
5. THE CONTRACTOR SHALL VERIFY OR ADJUST POINTS AND GRADES AS NECESSARY TO MEET THE DESIGN INTENT OF THIS PLAN. ANY DEVIATIONS FROM THE PLAN SHALL BE VERIFIED BY THE ENGINEER.

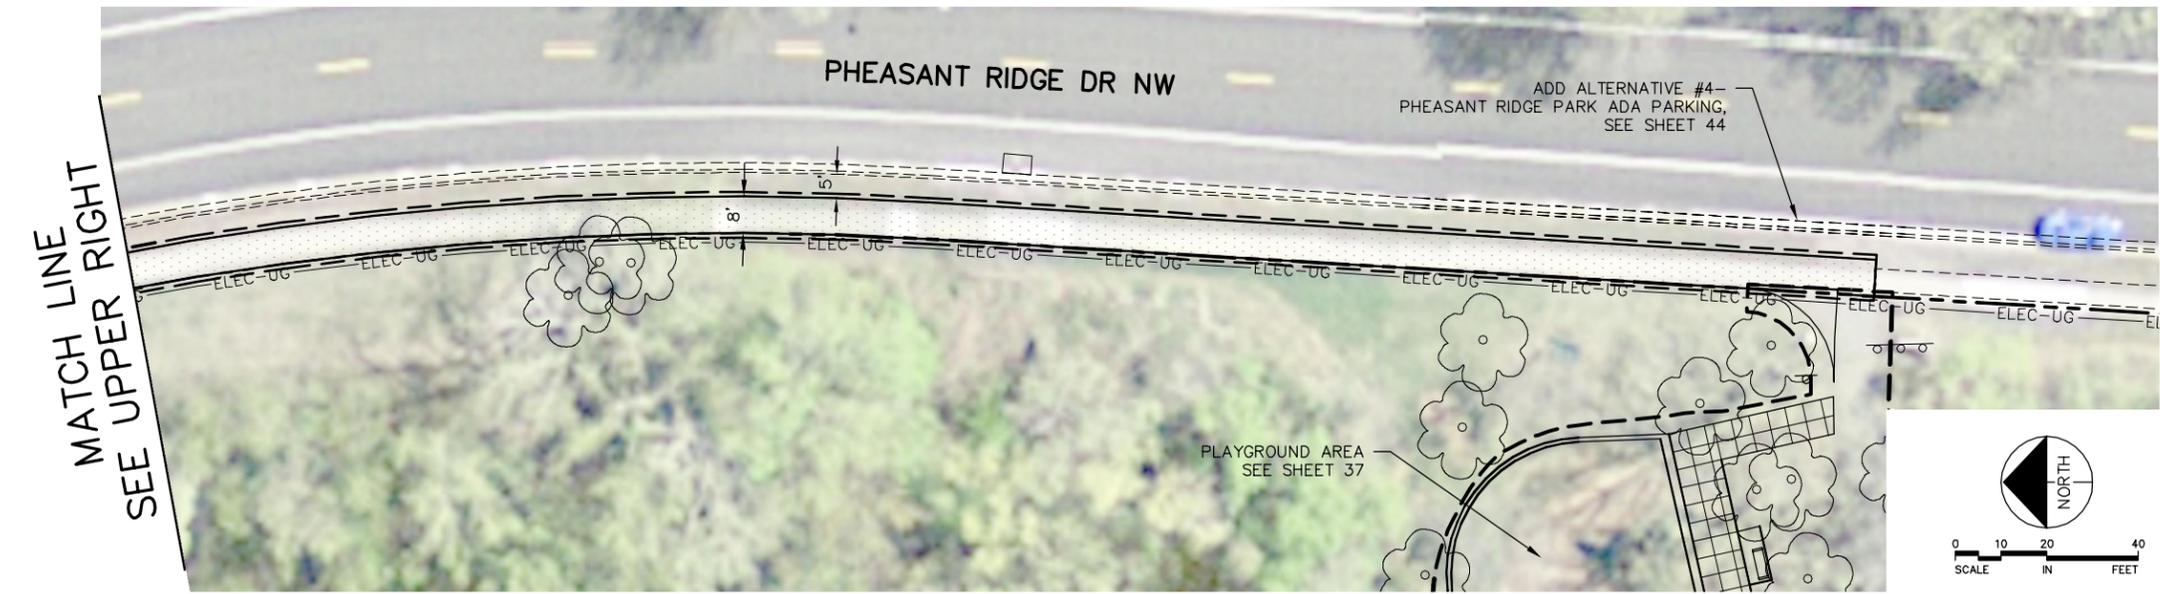

No.	Date	Revisions	App.	DRAWING NAME 000016CP04.dwg
				DESIGNED BY: MFH
				DRAWN BY: KTI
				CHECKED BY: DJC
				DATE: 1/5/2016
				PROJECT NO. 16000015



I HEREBY CERTIFY THAT THIS PLAN, SPECIFICATION OR REPORT WAS PREPARED BY ME OR UNDER MY DIRECT SUPERVISION AND THAT I AM A DULY LICENSED PROFESSIONAL ENGINEER UNDER THE LAWS OF THE STATE OF MINNESOTA.

*Daniel J. Coyle*  
DANIEL J. COYLE, P.E.


DATE: 1/5/2016 MN LIC. NO. 44821

**THE CITY OF COON RAPIDS**  
2016 PARK REDEVELOPMENT PROJECTS  
CP 15-20  
ADD ALTERNATE #2 - PHEASANT RIDGE DRIVE TRAIL  
CONSTRUCTION SITE PLAN

SHEET NO.  
**42**


**48**

K:\TWC\Civil\COON RAPIDS\2016 PARKS\CAD\Plan Sheets\Construction Plans\000016CP04.dwg January 19, 2016 - 10:17am

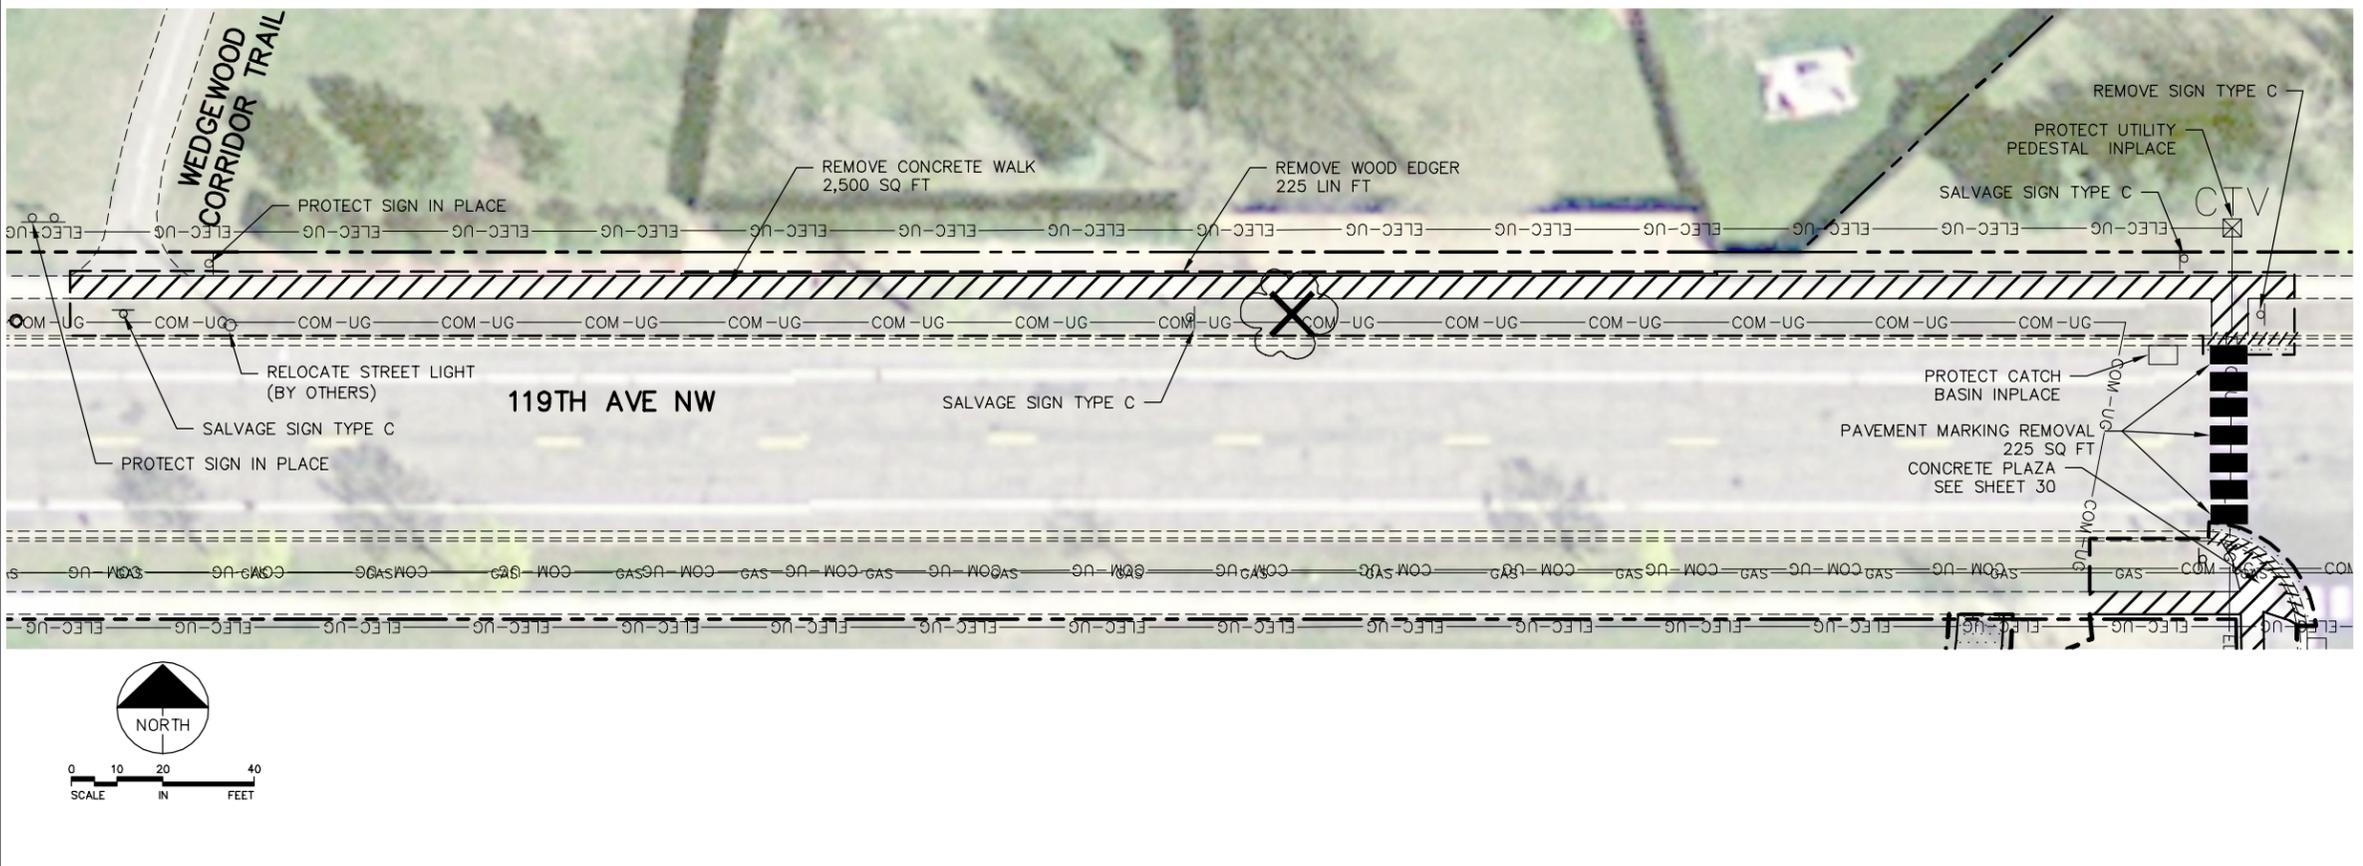

- LEGEND**
- REMOVE BITUMINOUS PAVEMENT
  - REMOVE CONCRETE WALK
  - REMOVE CRUSHED AGGREGATE LIME (COMMON EXCAVATION)
  - REMOVE PLAYGROUND FILL
  - BUILDING REMOVAL
  - REMOVE CURB AND GUTTER
  - SAWING BIT PAVEMENT (FULL DEPTH)
  - CLEARING AND GRUBBING
  - CONSTRUCTION LIMITS

- GENERAL REMOVAL NOTES:**
1. THE SUBSURFACE UTILITY INFORMATION IN THIS PLAN IS UTILITY QUALITY LEVEL D. THIS QUALITY LEVEL WAS DETERMINED ACCORDING TO THE GUIDELINES OF CI/ASCE 38-2, ENTITLED "STANDARD GUIDELINES FOR THE COLLECTION AND DEPICTION OF EXISTING SUBSURFACE UTILITY DATA."
  2. THE PLAN INDICATES THE GENERAL LOCATION OF KNOWN UTILITIES ON THE PROJECT. ALL UTILITY LOCATIONS ARE APPROXIMATE. PRIOR TO CONSTRUCTION THE CONTRACTOR SHALL VERIFY ALL UNDERGROUND UTILITY LOCATIONS AND ELEVATIONS WITH THE UTILITY COMPANIES OR CITY.
  3. THE CONTRACTOR SHALL PROTECT ALL EXISTING FACILITIES THAT ARE NOT SPECIFICALLY CALLED OUT FOR ADJUSTMENT, REMOVAL, OR RELOCATION ON THIS PLAN.
  4. THE CONTRACTOR SHALL VERIFY TREE REMOVALS AND ANY OTHER REMOVAL WITH THE ENGINEER PRIOR TO REMOVAL OPERATIONS.
  5. ALL EXISTING FACILITIES OR FEATURES DAMAGED DURING CONSTRUCTION NOT SPECIFICALLY IDENTIFIED FOR REMOVAL SHALL BE REPLACED BY THE CONTRACTOR AT NO COST TO THE OWNER.

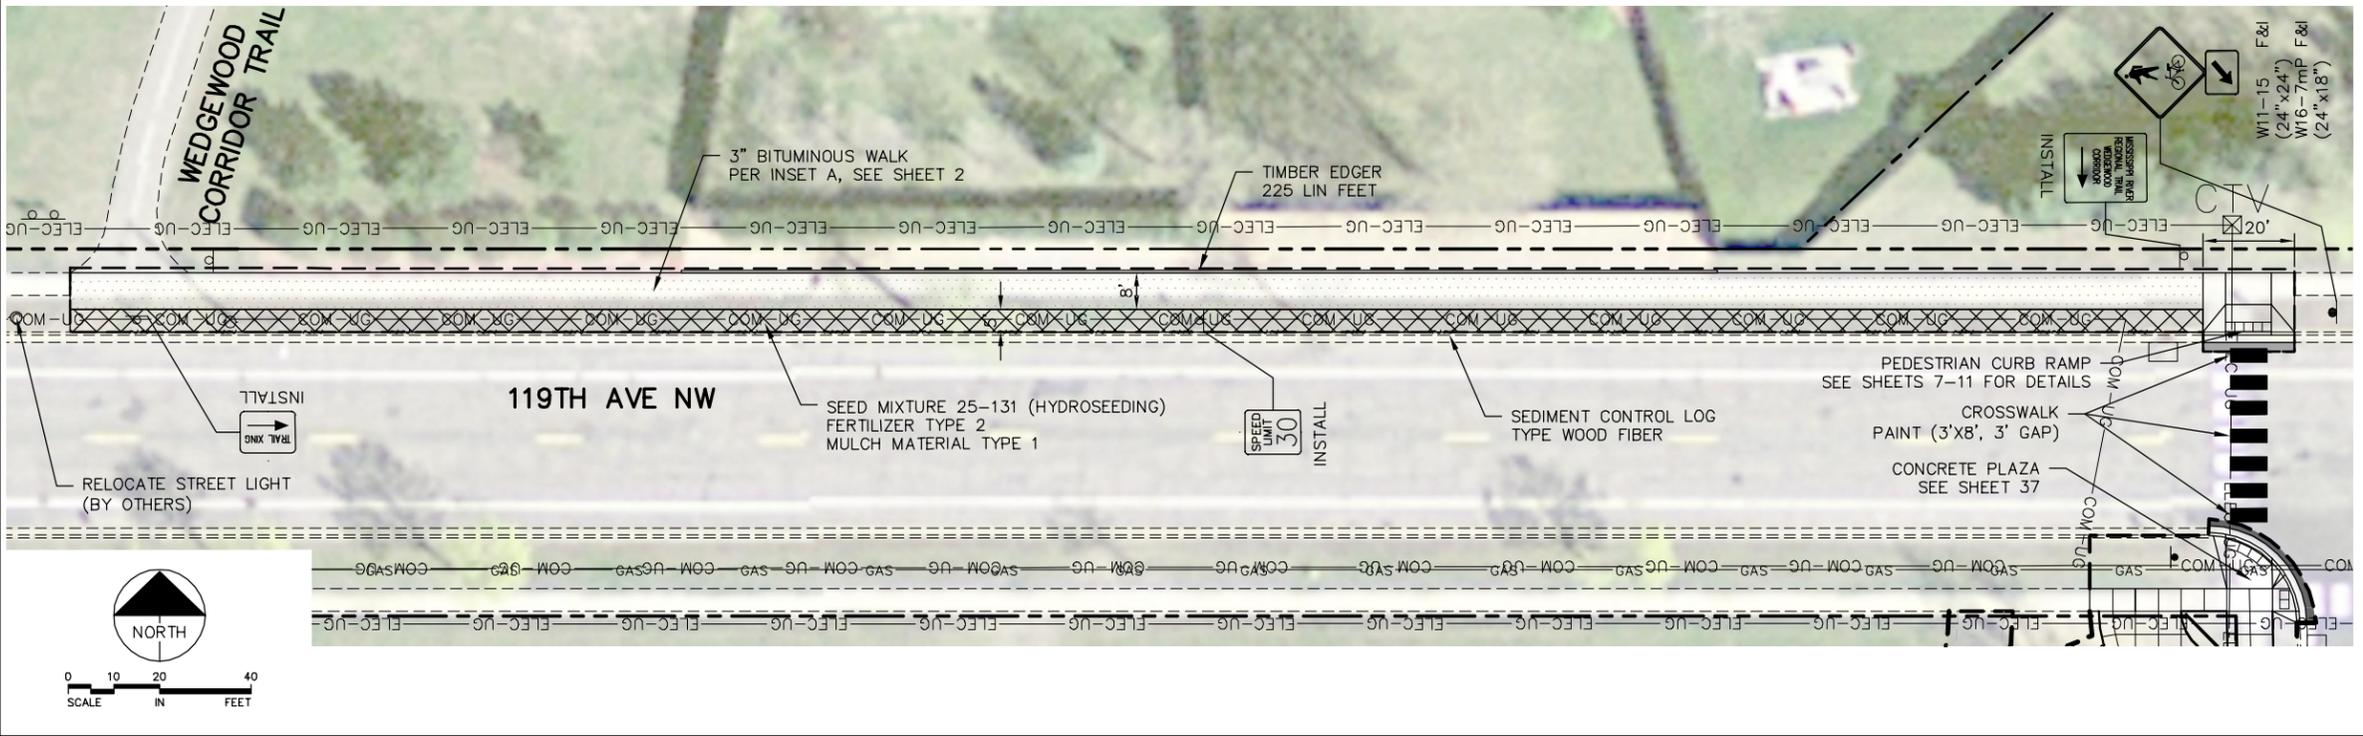

- GENERAL CONSTRUCTION NOTES:**
1. THE SUBSURFACE UTILITY INFORMATION IN THIS PLAN IS UTILITY QUALITY LEVEL D. THIS QUALITY LEVEL WAS DETERMINED ACCORDING TO THE GUIDELINES OF CI/ASCE 38-2, ENTITLED "STANDARD GUIDELINES FOR THE COLLECTION AND DEPICTION OF EXISTING SUBSURFACE UTILITY DATA."
  2. THE PLAN INDICATES THE GENERAL LOCATION OF KNOWN UTILITIES ON THE PROJECT. ALL UTILITY LOCATIONS ARE APPROXIMATE. PRIOR TO CONSTRUCTION THE CONTRACTOR SHALL VERIFY ALL UNDERGROUND UTILITY LOCATIONS AND ELEVATIONS WITH THE UTILITY COMPANIES OR CITY.
  3. THE CONTRACTOR SHALL CONFORM TO THE GUIDELINES OUTLINED IN THE PUBLIC RIGHT-OF-WAY ACCESSIBILITY GUIDELINES 2010 (PROWAG) FOR ALL LONGITUDINAL AND CROSS SLOPES FOR PROPOSED CONCRETE WALK AND BITUMINOUS TRAIL SURFACES. SEE SPECIFICATION 1803 IN THE SPECIAL PROVISIONS.
  4. THE ENGINEER SHALL VERIFY ALL GRADES PRIOR TO PAVING OPERATIONS.
  5. THE CONTRACTOR SHALL VERIFY OR ADJUST POINTS AND GRADES AS NECESSARY TO MEET THE DESIGN INTENT OF THIS PLAN. ANY DEVIATIONS FROM THE PLAN SHALL BE VERIFIED BY THE ENGINEER.
  6. THE CONTRACTOR SHALL PLACE AND MAINTAIN SEDIMENT CONTROL LOG TYPE WOOD FIBER AS DIRECTED BY THE ENGINEER. SEDIMENT CONTROL LOG TYPE WOOD FIBER SHALL BE REMOVED BY THE CONTRACTOR AFTER PERMANENT VEGETATION HAS BEEN ESTABLISHED AND APPROVED BY THE ENGINEER.
  7. THE CONTRACTOR SHALL PLACE EROSION CONTROL BLANKETS CATEGORY 3P OVER ANY DISTURBED AREAS NOT SEEDED AFTER 7 DAYS AS DIRECTED BY THE ENGINEER.

No.	Date	Revisions	App.	DRAWING NAME
				000016CP04.dwg
				DESIGNED BY: MFH
				DRAWN BY: KTI
				CHECKED BY: DJC
				DATE: 1/5/2016
				PROJECT NO. 16000015




I HEREBY CERTIFY THAT THIS PLAN, SPECIFICATION OR REPORT WAS PREPARED BY ME OR UNDER MY DIRECT SUPERVISION AND THAT I AM A DULY LICENSED PROFESSIONAL ENGINEER UNDER THE LAWS OF THE STATE OF MINNESOTA.

*Daniel J. Coyle*  
 DANIEL J. COYLE, P.E.  
 DATE: 1/5/2016 MN LIC. NO. 44821

THE CITY OF COON RAPIDS  
 2016 PARK REDEVELOPMENT PROJECTS  
 CP 15-20  
 ADD ALTERNATE #3 - WEDGEWOOD CORRIDOR TRAIL CONNECTION

SHEET NO.  
 43  
 48

K:\TWC\Civil\COON\_RAPIDS\2016 PARKS\CAD\Plan Sheets\Construction Plans\000016CP04.dwg January 19, 2016 - 10:17am


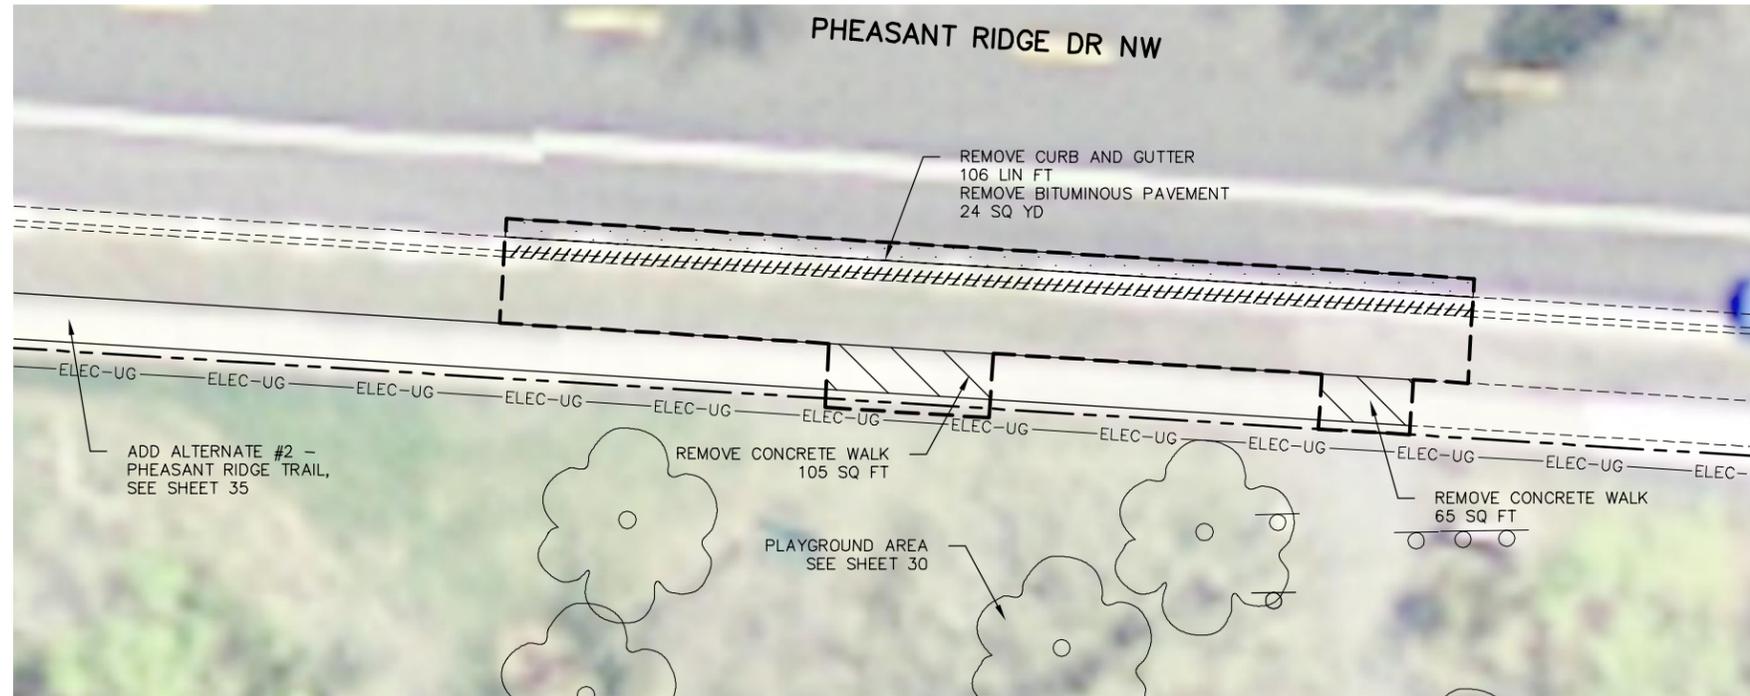


**GENERAL REMOVAL NOTES:**

1. THE SUBSURFACE UTILITY INFORMATION IN THIS PLAN IS UTILITY QUALITY LEVEL D. THIS QUALITY LEVEL WAS DETERMINED ACCORDING TO THE GUIDELINES OF CI/ASCE 38-2, ENTITLED "STANDARD GUIDELINES FOR THE COLLECTION AND DEPICTION OF EXISTING SUBSURFACE UTILITY DATA."
2. THE PLAN INDICATES THE GENERAL LOCATION OF KNOWN UTILITIES ON THE PROJECT. ALL UTILITY LOCATIONS ARE APPROXIMATE. PRIOR TO CONSTRUCTION THE CONTRACTOR SHALL VERIFY ALL UNDERGROUND UTILITY LOCATIONS AND ELEVATIONS WITH THE UTILITY COMPANIES OR CITY.
3. THE CONTRACTOR SHALL PROTECT ALL EXISTING FACILITIES THAT ARE NOT SPECIFICALLY CALLED OUT FOR ADJUSTMENT, REMOVAL, OR RELOCATION ON THIS PLAN.
4. THE CONTRACTOR SHALL VERIFY TREE REMOVALS AND ANY OTHER REMOVAL WITH THE ENGINEER PRIOR TO REMOVAL OPERATIONS.
5. ALL EXISTING FACILITIES OR FEATURES DAMAGED DURING CONSTRUCTION NOT SPECIFICALLY IDENTIFIED FOR REMOVAL SHALL BE REPLACED BY THE CONTRACTOR AT NO COST TO THE OWNER.

**LEGEND**

- REMOVE BITUMINOUS PAVEMENT
- REMOVE CONCRETE WALK
- REMOVE CRUSHED AGGREGATE LIME (COMMON EXCAVATION)
- REMOVE PLAYGROUND FILL
- BUILDING REMOVAL
- REMOVE CURB AND GUTTER
- SAWING BIT PAVEMENT (FULL DEPTH)
- CLEARING AND GRUBBING
- CONSTRUCTION LIMITS

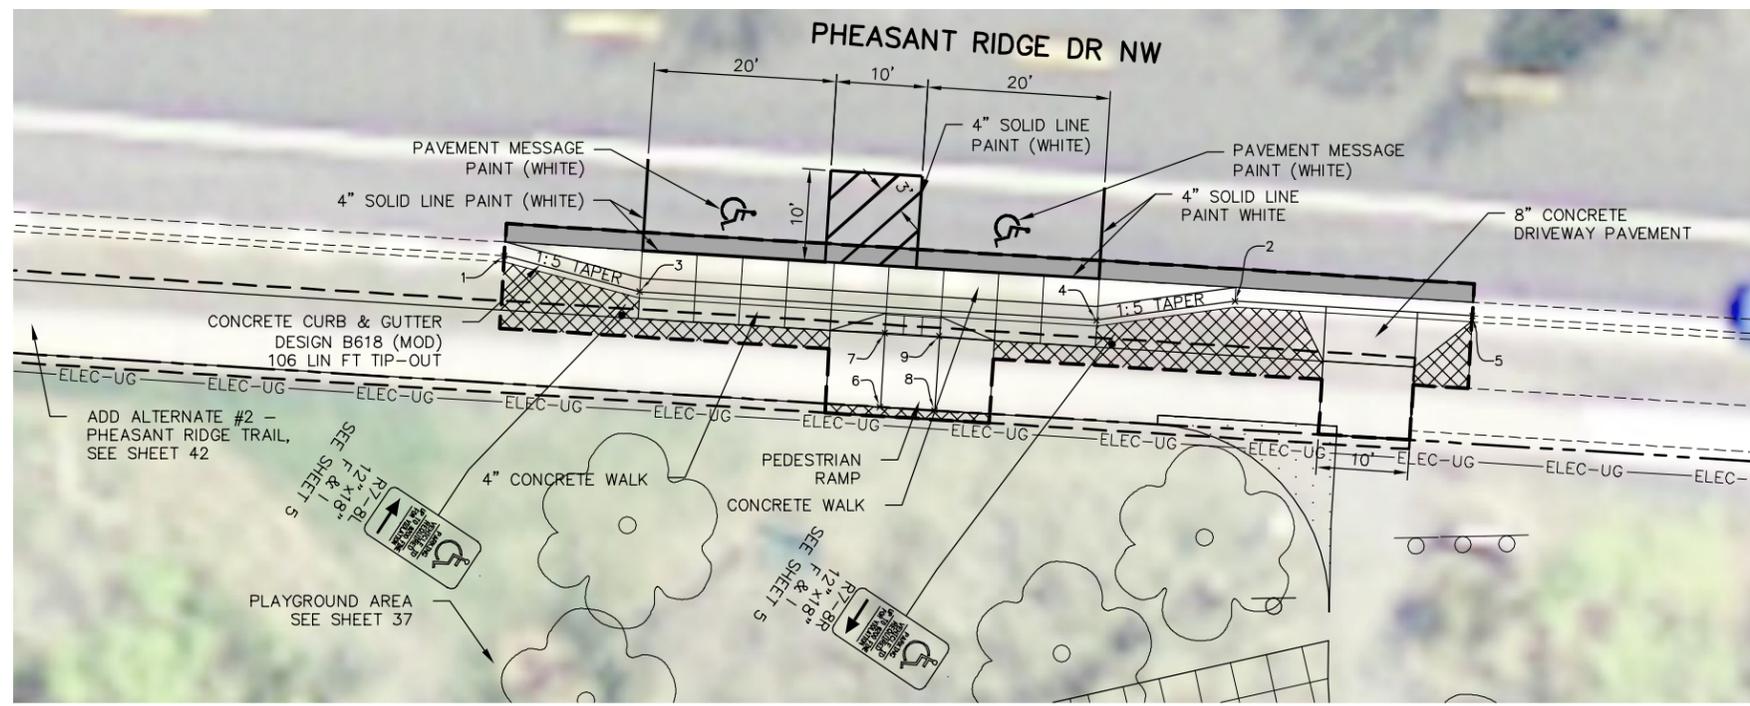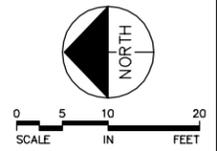


**GENERAL CONSTRUCTION NOTES:**

1. THE SUBSURFACE UTILITY INFORMATION IN THIS PLAN IS UTILITY QUALITY LEVEL D. THIS QUALITY LEVEL WAS DETERMINED ACCORDING TO THE GUIDELINES OF CI/ASCE 38-2, ENTITLED "STANDARD GUIDELINES FOR THE COLLECTION AND DEPICTION OF EXISTING SUBSURFACE UTILITY DATA."
2. THE PLAN INDICATES THE GENERAL LOCATION OF KNOWN UTILITIES ON THE PROJECT. ALL UTILITY LOCATIONS ARE APPROXIMATE. PRIOR TO CONSTRUCTION THE CONTRACTOR SHALL VERIFY ALL UNDERGROUND UTILITY LOCATIONS AND ELEVATIONS WITH THE UTILITY COMPANIES OR CITY.
3. THE CONTRACTOR SHALL CONFORM TO THE GUIDELINES OUTLINED IN THE PUBLIC RIGHT-OF-WAY ACCESSIBILITY GUIDELINES 2010 (PROWAG) FOR ALL LONGITUDINAL AND CROSS SLOPES FOR PROPOSED CONCRETE WALK AND BITUMINOUS TRAIL SURFACES. SEE SPECIFICATION 1803 IN THE SPECIAL PROVISIONS.
4. THE ENGINEER SHALL VERIFY ALL GRADES PRIOR TO PAVING OPERATIONS.
5. THE CONTRACTOR SHALL VERIFY OR ADJUST POINTS AND GRADES AS NECESSARY TO MEET THE DESIGN INTENT OF THIS PLAN. ANY DEVIATIONS FROM THE PLAN SHALL BE VERIFIED BY THE ENGINEER.
6. THE CONTRACTOR SHALL PLACE AND MAINTAIN SEDIMENT CONTROL LOG TYPE WOOD FIBER AS DIRECTED BY THE ENGINEER. SEDIMENT CONTROL LOG TYPE WOOD FIBER SHALL BE REMOVED BY THE CONTRACTOR AFTER PERMANENT VEGETATION HAS BEEN ESTABLISHED AND APPROVED BY THE ENGINEER.
7. THE CONTRACTOR SHALL PLACE EROSION CONTROL BLANKETS CATEGORY 3P OVER ANY DISTURBED AREAS NOT SEEDED AFTER 7 DAYS AS DIRECTED BY THE ENGINEER.

**LEGEND**

- 4" CONCRETE WALK PER INSET B, SEE SHEET 2
- 4" BITUMINOUS PAVEMENT PER INSET E, SEE SHEET 2
- SEED MIXTURE 25-131 FERTILIZER TYPE 2 MULCH MATERIAL TYPE 1
- CONSTRUCTION LIMITS

Point Table				
Point #	Northing	Easting	Elevation	Description
1	154468.43	477842.57	857.89	FACE OF CURB
2	154388.51	477837.62	858.27	FACE OF CURB
3	154453.64	477838.66	858.05	FACE OF CURB
4	154403.67	477835.55	858.14	FACE OF CURB
5	154362.56	477836.01	858.66	FACE OF CURB
6	154427.37	477828.09	858.32	CONC RAMP
7	154426.80	477834.14	858.20	CONC RAMP
8	154421.36	477825.72	858.40	CONC RAMP
9	154420.88	477833.79	857.95	CONC RAMP

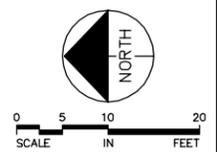

No.	Date	Revisions	App.	DRAWING NAME 000016CP04.dwg
				DESIGNED BY: MFH
				DRAWN BY: KTI
				CHECKED BY: DJC
				DATE: 1/5/2016
				PROJECT NO. 16000015



I HEREBY CERTIFY THAT THIS PLAN, SPECIFICATION OR REPORT WAS PREPARED BY ME OR UNDER MY DIRECT SUPERVISION AND THAT I AM A DULY LICENSED PROFESSIONAL ENGINEER UNDER THE LAWS OF THE STATE OF MINNESOTA.

*Daniel J. Coyle*  
DANIEL J. COYLE, P.E.

DATE: 1/5/2016 MN LIC. NO. 44821

THE CITY OF COON RAPIDS  
2016 PARK REDEVELOPMENT PROJECTS  
CP 15-20  
ADD ALTERNATE #4 - PHEASANT RIDGE PARK ADA PARKING

SHEET NO.  
**44**  
**48**