


NOTES

1. CONTRACTOR SHALL MINIMIZE DISTURBANCE TO SITE AND PROTECT EXISTING VEGETATION AND SITE FEATURES (CURBS, WALKS, PAVEMENTS, OVERHEAD AND UNDERGROUND UTILITIES, SIGNAGE, FENCING, ROADWAYS, DRAINAGE PIPING AND DITCHES, ETC.) WHICH ARE TO REMAIN.
2. REPAIR OR REPLACE EXISTING PROPERTY AND SITE FEATURES, INCLUDING GRASS AND VEGETATION, WHICH IS TO REMAIN THAT IS DAMAGED BY THE WORK TO OWNER'S SATISFACTION AND AT NO ADDITIONAL COST TO THE OWNER.
3. VISIT THE SITE PRIOR TO BIDDING; BE FAMILIAR WITH ACTUAL CONDITIONS IN THE FIELD. EXTRA COMPENSATION WILL NOT BE ALLOWED FOR CONDITIONS WHICH COULD HAVE BEEN DETERMINED OR ANTICIPATED BY EXAMINATION OF THE SITE, THE CONTRACT DRAWINGS AND THE INFORMATION AVAILABLE PERTAINING TO EXISTING SOILS, UTILITIES AND OTHER SITE CHARACTERISTICS.
4. ALL APPLICABLE DIMENSIONS ARE TO FACE OF CURB UNLESS OTHERWISE NOTED.
5. SIGNAGE SHALL GENERALLY BE INSTALLED 18 INCHES BEHIND THE BACK OF CURB OR BACK OF WALK.

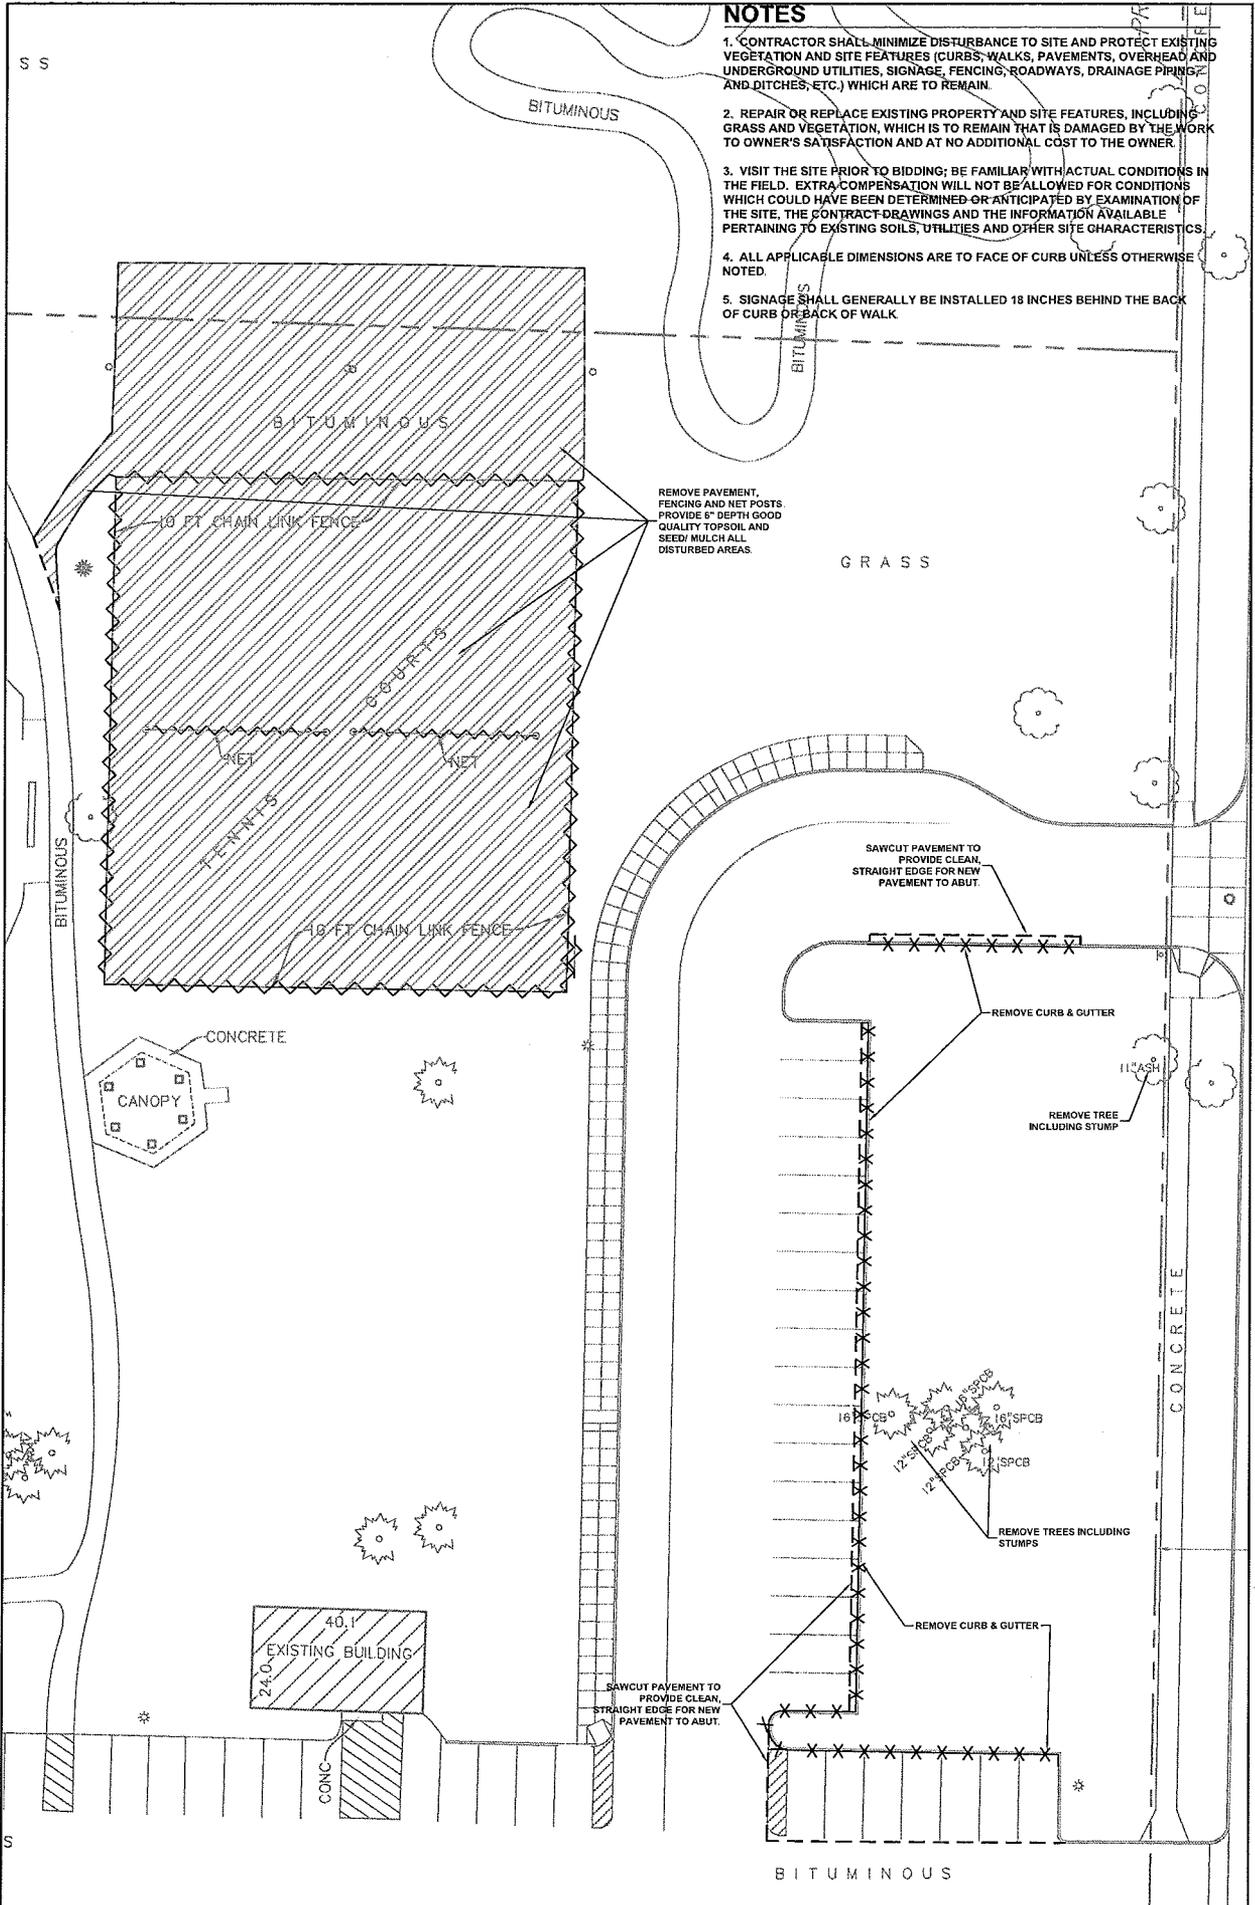

1
C1

REMOVALS PLAN