


Option A

Side View

Option B

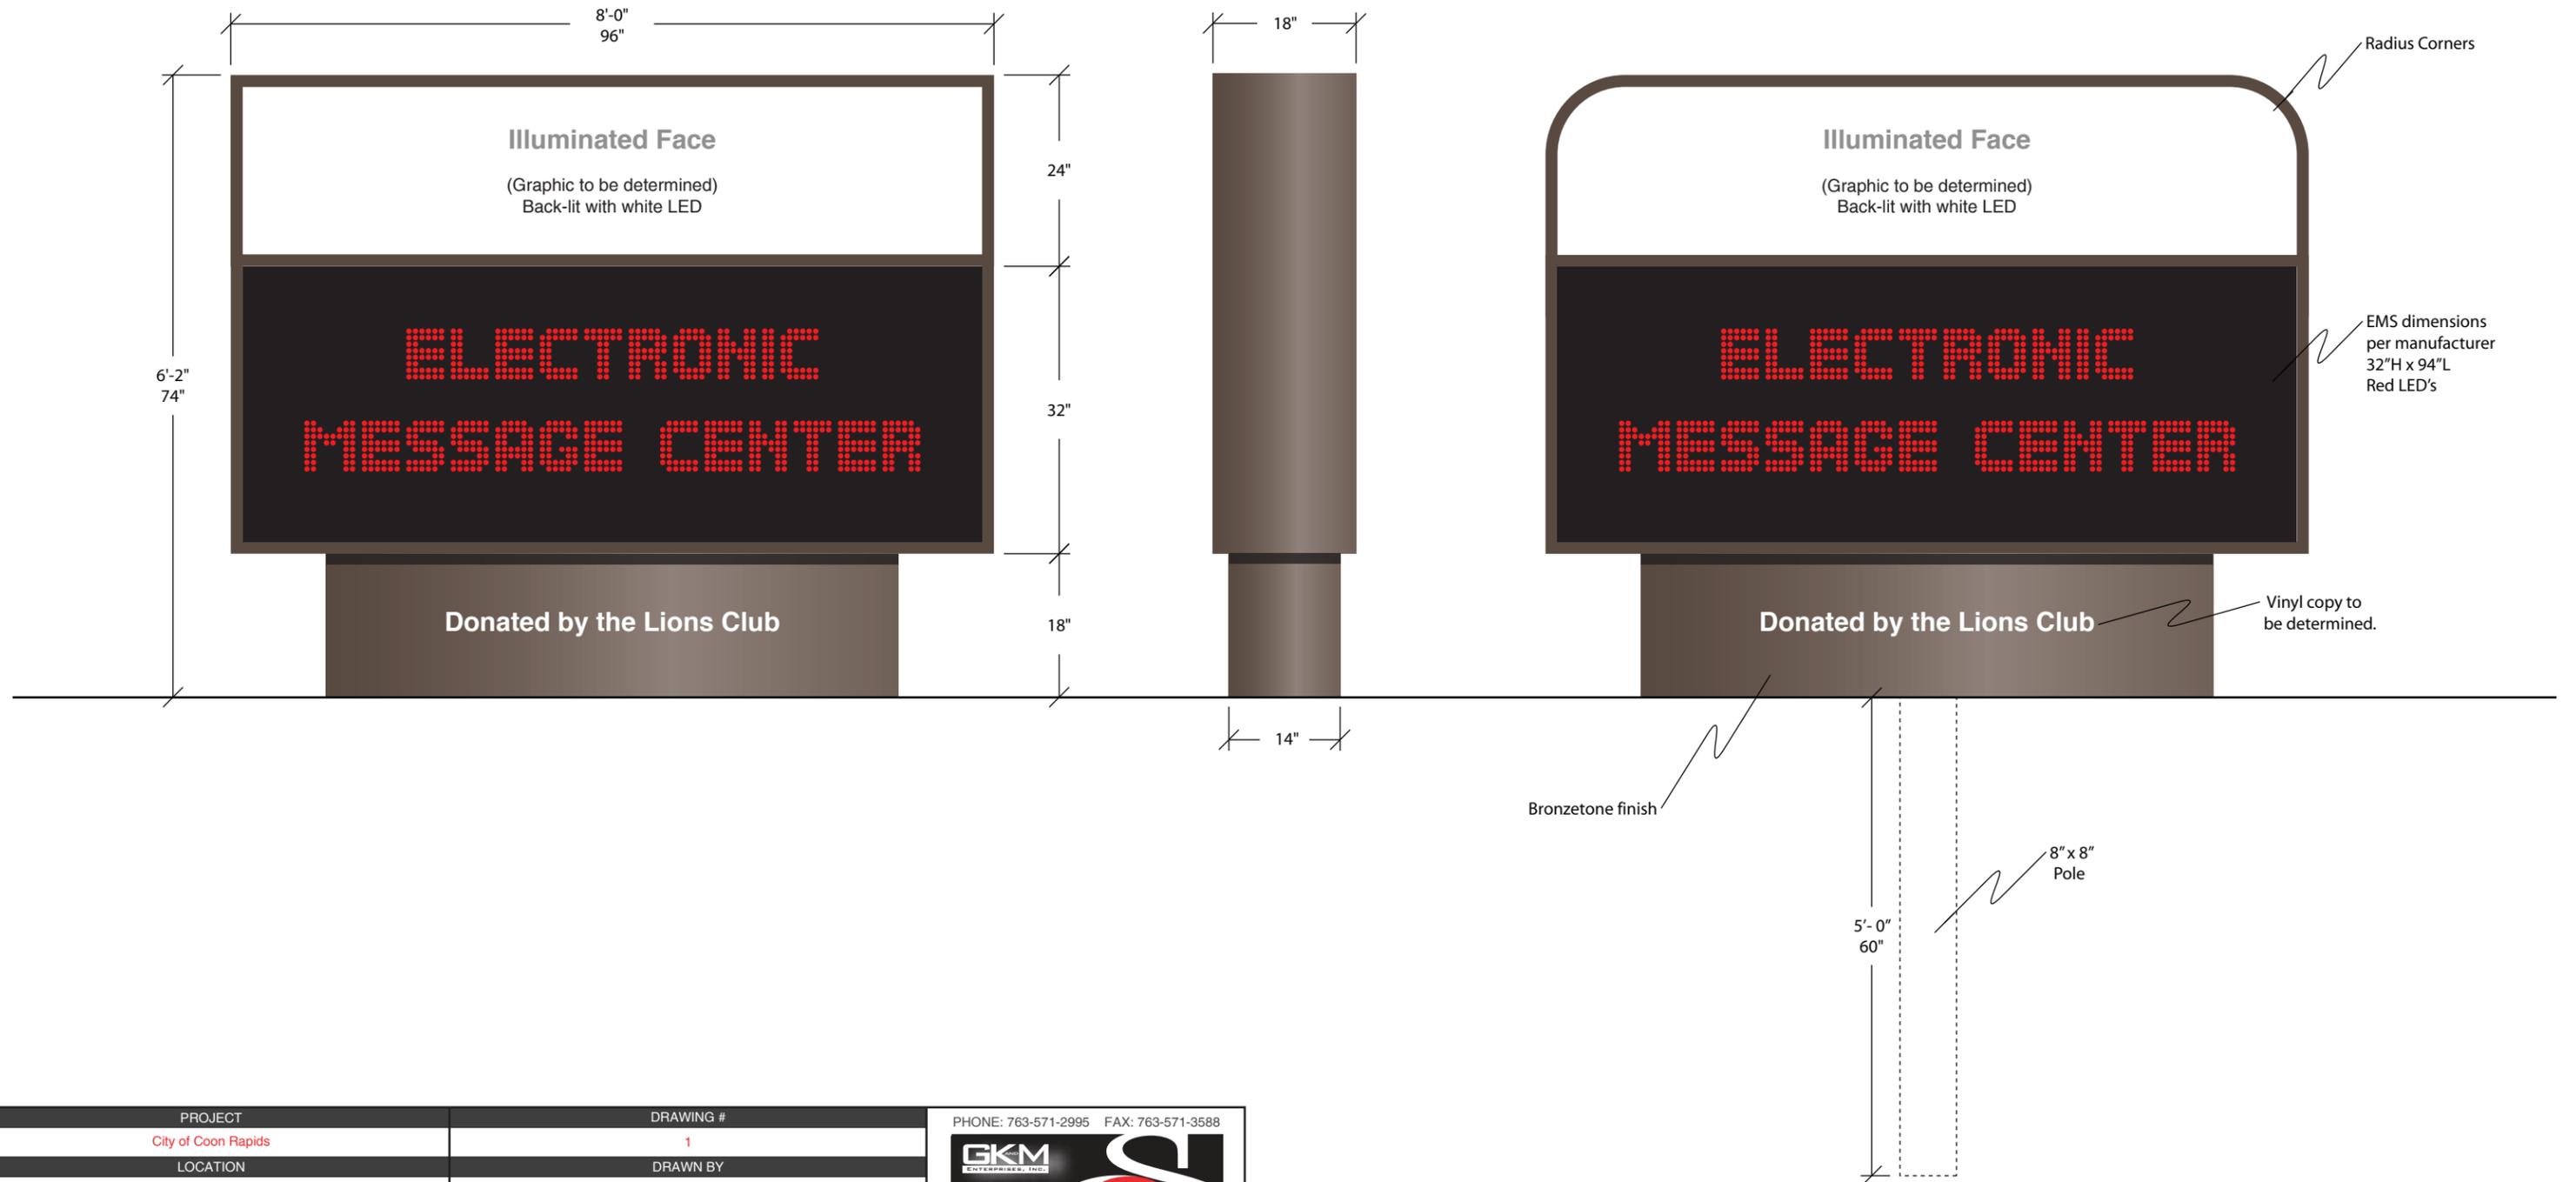

PROJECT	DRAWING #
City of Coon Rapids	1
LOCATION	DRAWN BY
Coon Rapids, MN	
JOB DESCRIPTION	SCALE
Internally lit Monument with EMS	5%
DATE	NOTES
December 9, 2011	*Use of drawing for pricing only

PHONE: 763-571-2995 FAX: 763-571-3588



Signcrafters
WWW.SIGNCRAFTERS.COM