


# REGISTERED LAND SURVEY NO. \_\_\_\_\_

CITY OF COON RAPIDS  
 COUNTY OF ANOKA  
 SEC. 36, TWP. 30, RNG. 24

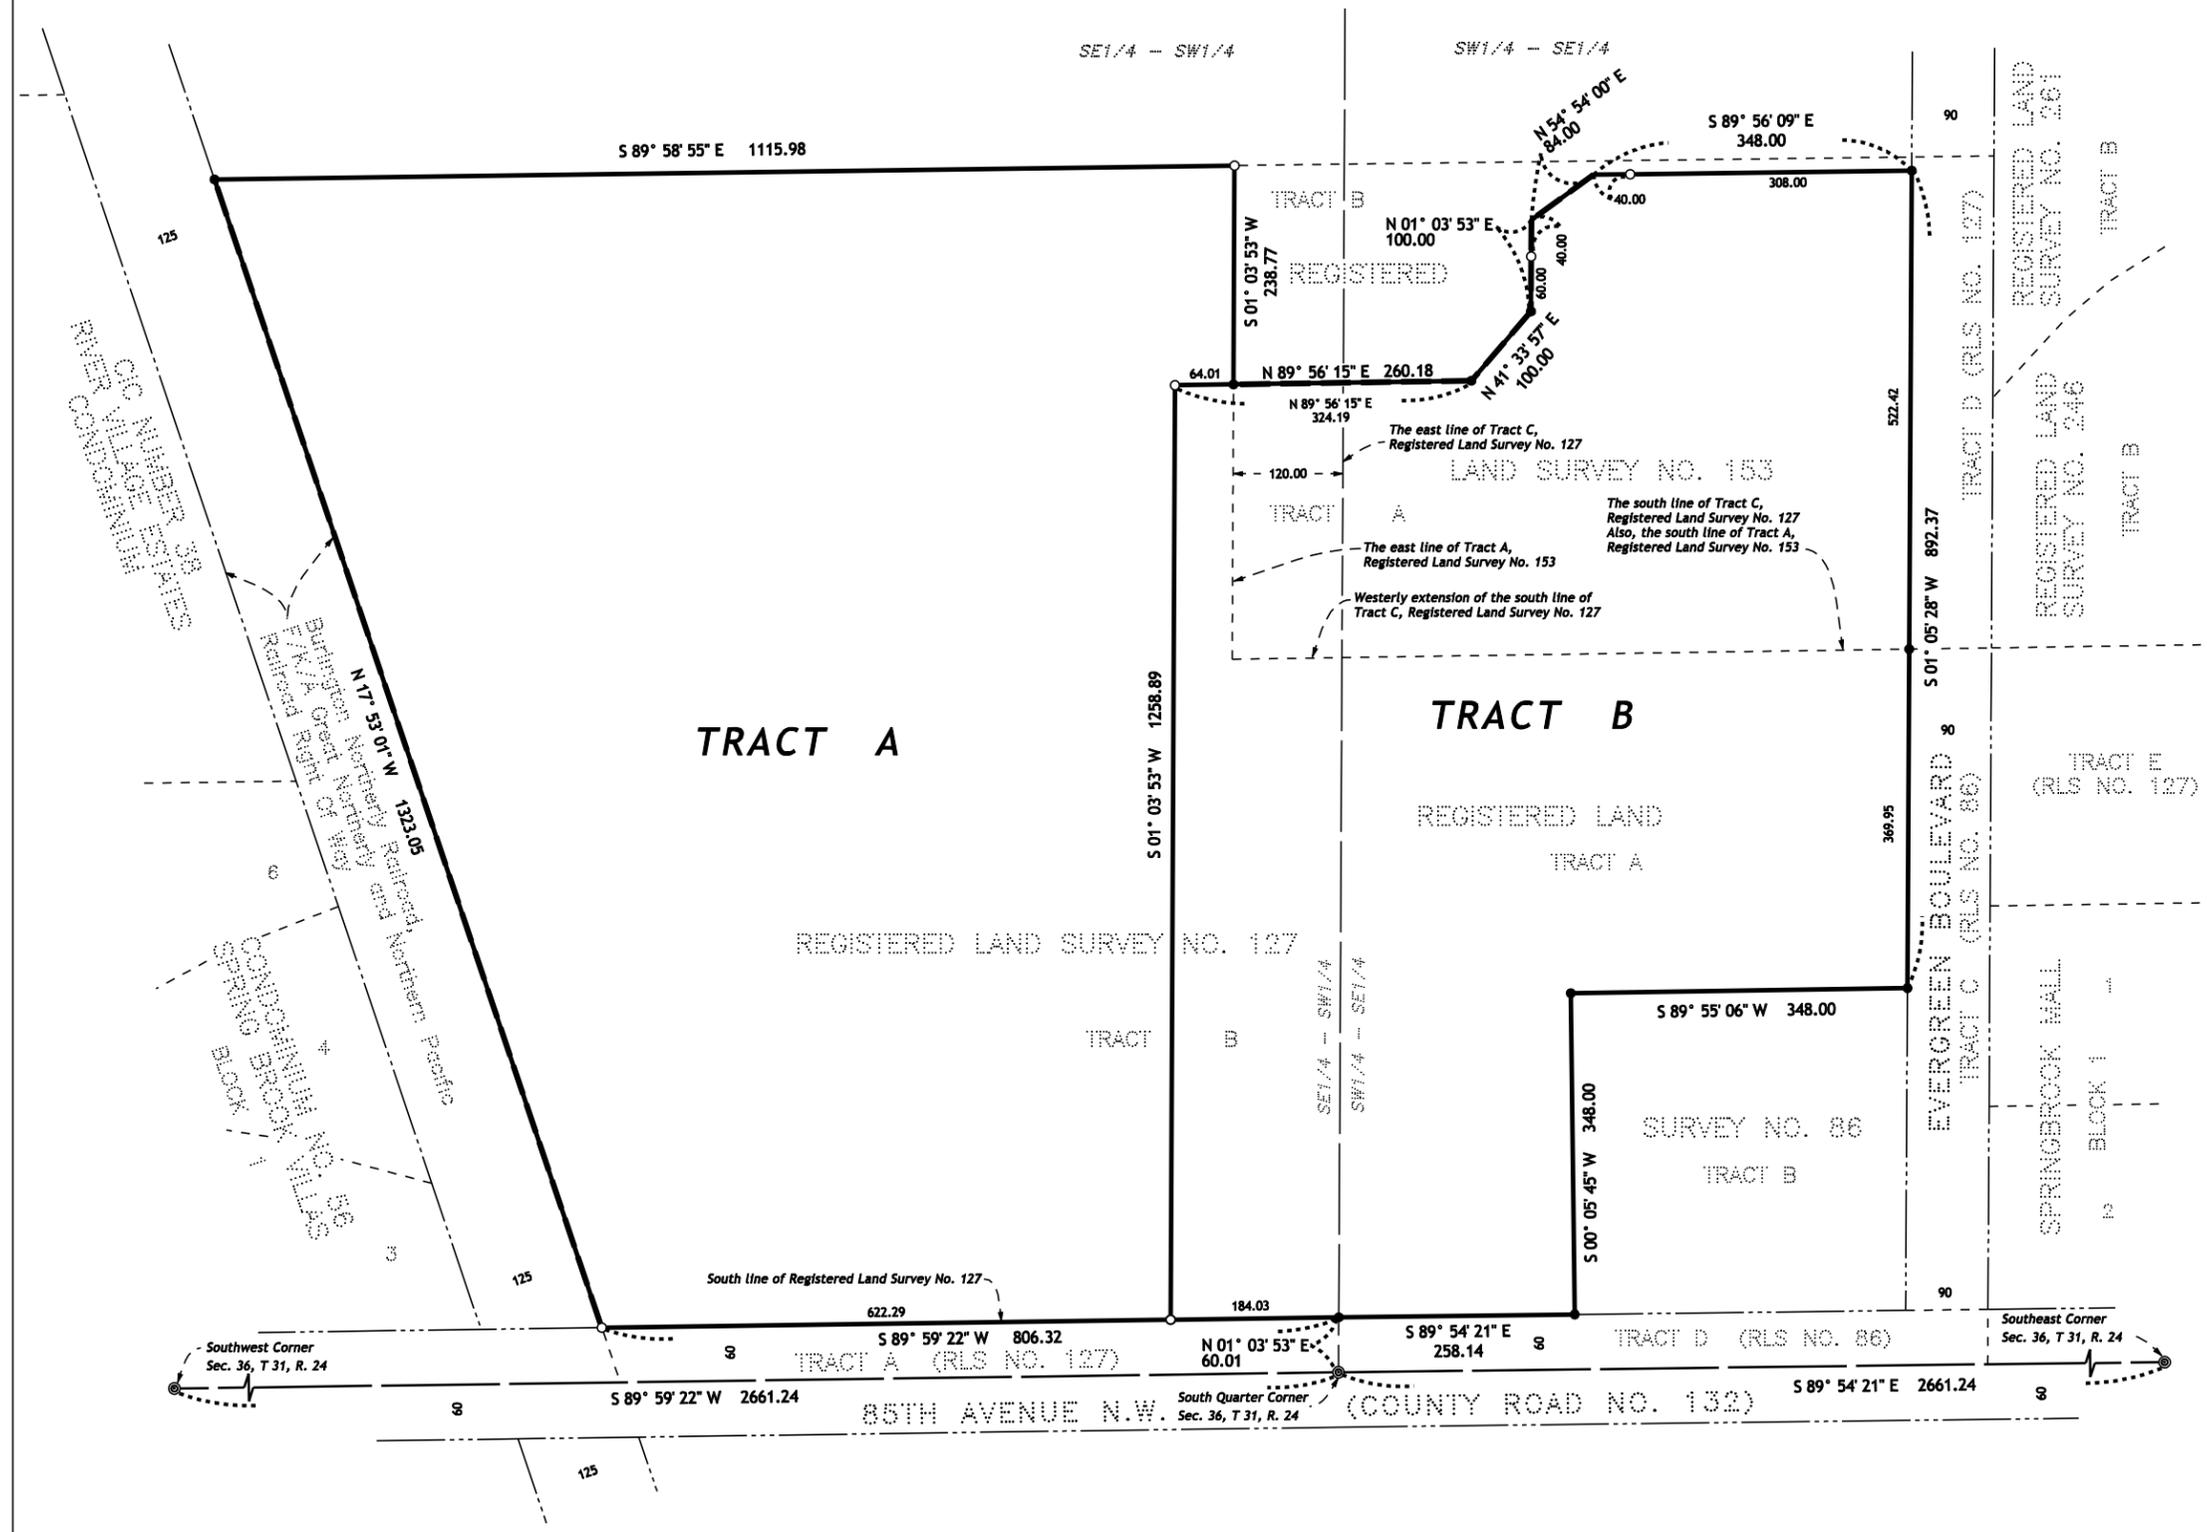

I Samuel J. DeLeo, hereby certify that, in accordance with the provisions of Minnesota Statutes, Section 508.47, I have surveyed the following described property situated in the County of Anoka, State of Minnesota:  
 Tract A, REGISTERED LAND SURVEY NO. 86, Anoka County, Minnesota,  
 And  
 Tract B, REGISTERED LAND SURVEY NO. 127, Anoka County, Minnesota, EXCEPT the East 120 feet of said Tract B, which lies North of the Westerly extension of the South line of Said Tract C of said REGISTERED LAND SURVEY NO. 127  
 And  
 Tract A, REGISTERED LAND SURVEY NO. 153, Anoka County, Minnesota.

I hereby certify that this plan, survey, or report was prepared by me or under my direct supervision and that I am a duly Registered Land Surveyor under the laws of the State of Minnesota and that this Registered Land Survey is a correct representation of said parcel of land. Dated this \_\_\_\_\_ of \_\_\_\_\_, 20\_\_\_\_.

Samuel J. DeLeo, Licensed Land Surveyor  
 Minnesota License No. 40341

COON RAPIDS PLANNING COMMISSION  
 Be it known that at a meeting held on this the \_\_\_\_\_ of \_\_\_\_\_, 20\_\_\_\_, the Planning Commission of the City of Coon Rapids, Minnesota, did hereby review and approve this Registered Land Survey.

Planning Commission, City of Coon Rapids, Minnesota  
 By: \_\_\_\_\_, Chairperson

CITY COUNCIL, COON RAPIDS, MINNESOTA  
 We do hereby certify that on the \_\_\_\_\_ of \_\_\_\_\_, 20\_\_\_\_, the City Council of the City of Coon Rapids, Minnesota, approved this Registered Land Survey.

Planning Commission, City of Coon Rapids, Minnesota  
 By: \_\_\_\_\_, Mayor

By: \_\_\_\_\_, Clerk

ANOKA COUNTY SURVEYOR  
 Pursuant to Minnesota Statutes, Section 389.09, Subd. 1, this Registered Land Survey is approved this \_\_\_\_\_ of \_\_\_\_\_, 20\_\_\_\_.

Larry D. Holm  
 Anoka County Surveyor

- DENOTES: 1/2 INCH BY 14 INCH IRON MONUMENT SET AND MARKED WITH MINNESOTA LICENSE NO. 40341
- DENOTES: FOUND IRON MONUMENT
- ◎ DENOTES: FOUND ANOKA COUNTY SECTION CORNER MONUMENT



For the purposes of the Registered Land Survey the south line of Registered Land Survey No. 127 is assumed to bear S 89° 59' 22" W

